




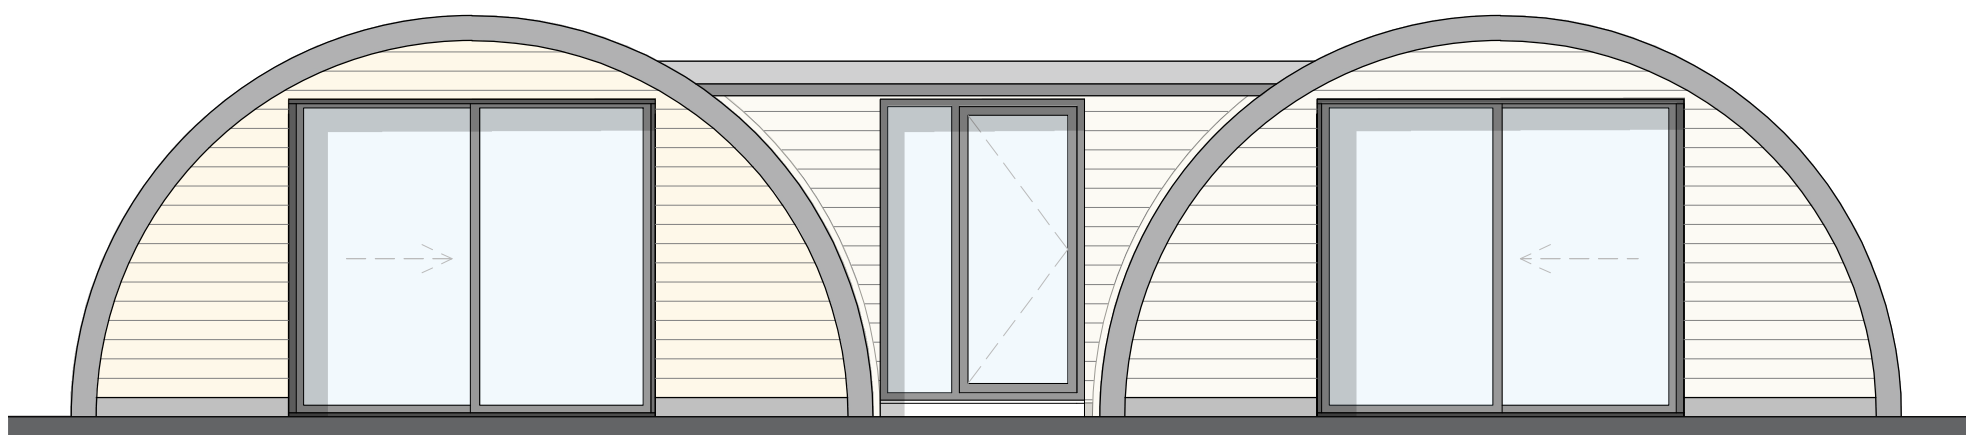


ELEVATION A.A PROPOSED

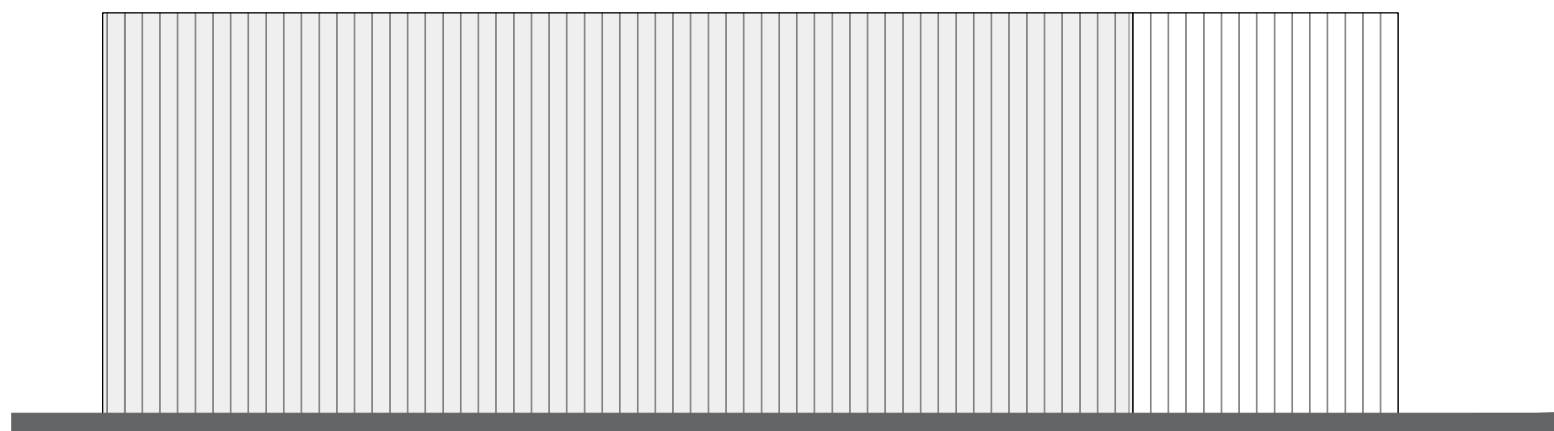

ELEVATION B.B PROPOSED

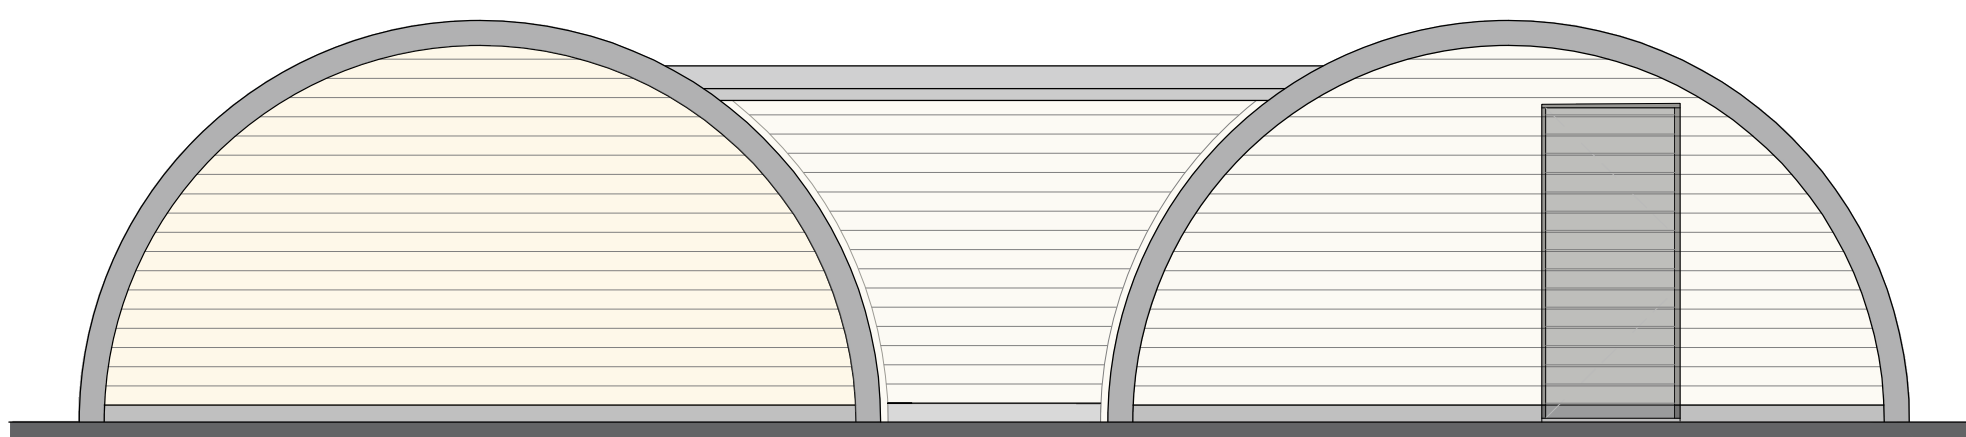


ELEVATION C.C PROPOSED

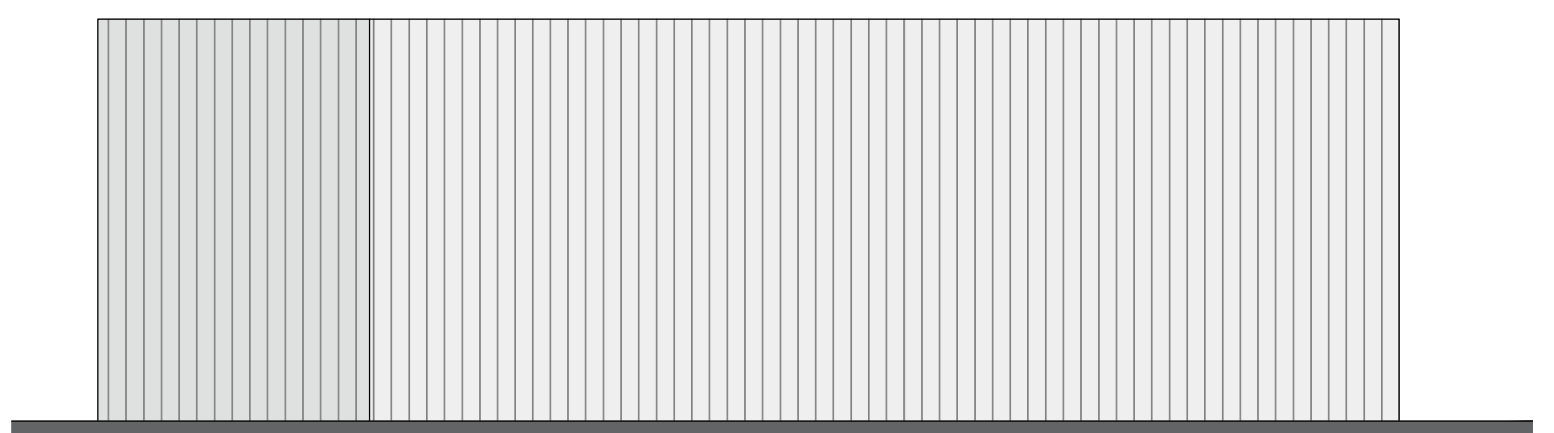

ELEVATION D.D PROPOSED



Total Floor Area: 500sq.ft

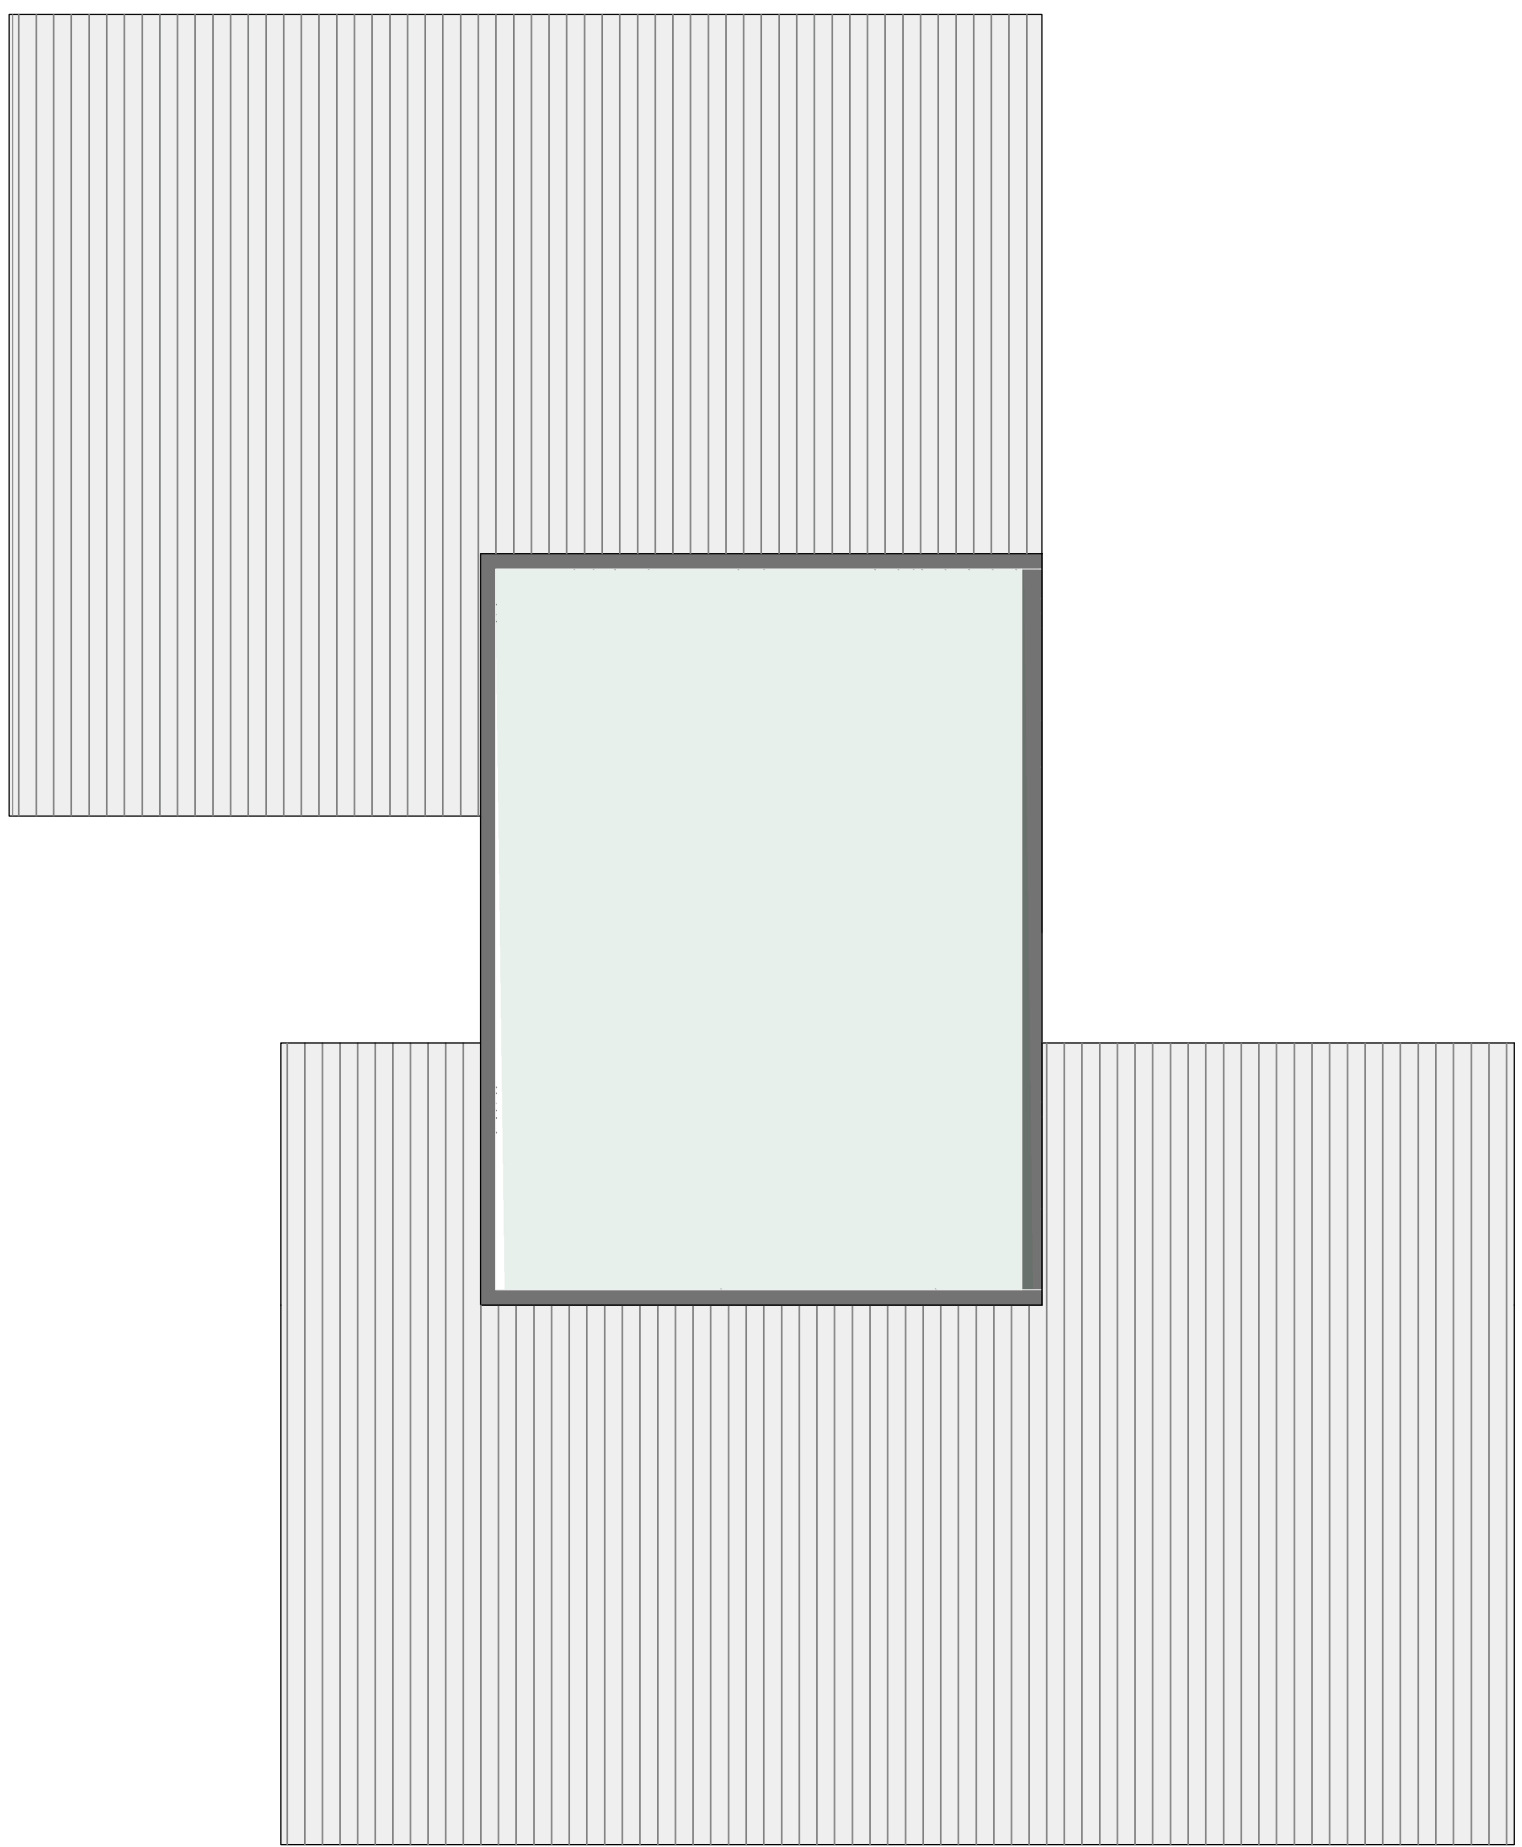


ROOF PLAN PROPOSED

FLOOR PLAN PROPOSED


| Rev                                              | Description | Date             |
|--------------------------------------------------|-------------|------------------|
| DRAFT                                            |             |                  |
| Client                                           |             |                  |
| SEAN O'NEILL                                     |             |                  |
| Project                                          |             |                  |
| WELLNESS RETREAT<br>LEVALLYREAGH ROAD, ROSTREVOR |             |                  |
| Date                                             |             | MAY 2025         |
| Scale                                            |             | 1: 50/1:100 @ A1 |
| Drawing                                          |             |                  |
| 1 BED [PIGLET]<br>PLANS & ELEVATIONS             |             |                  |
| Job Nr                                           | Drawing Nr  | Rev              |
| 200                                              | SK.AA.01    |                  |

**McATAVEY ARCHITECTS**

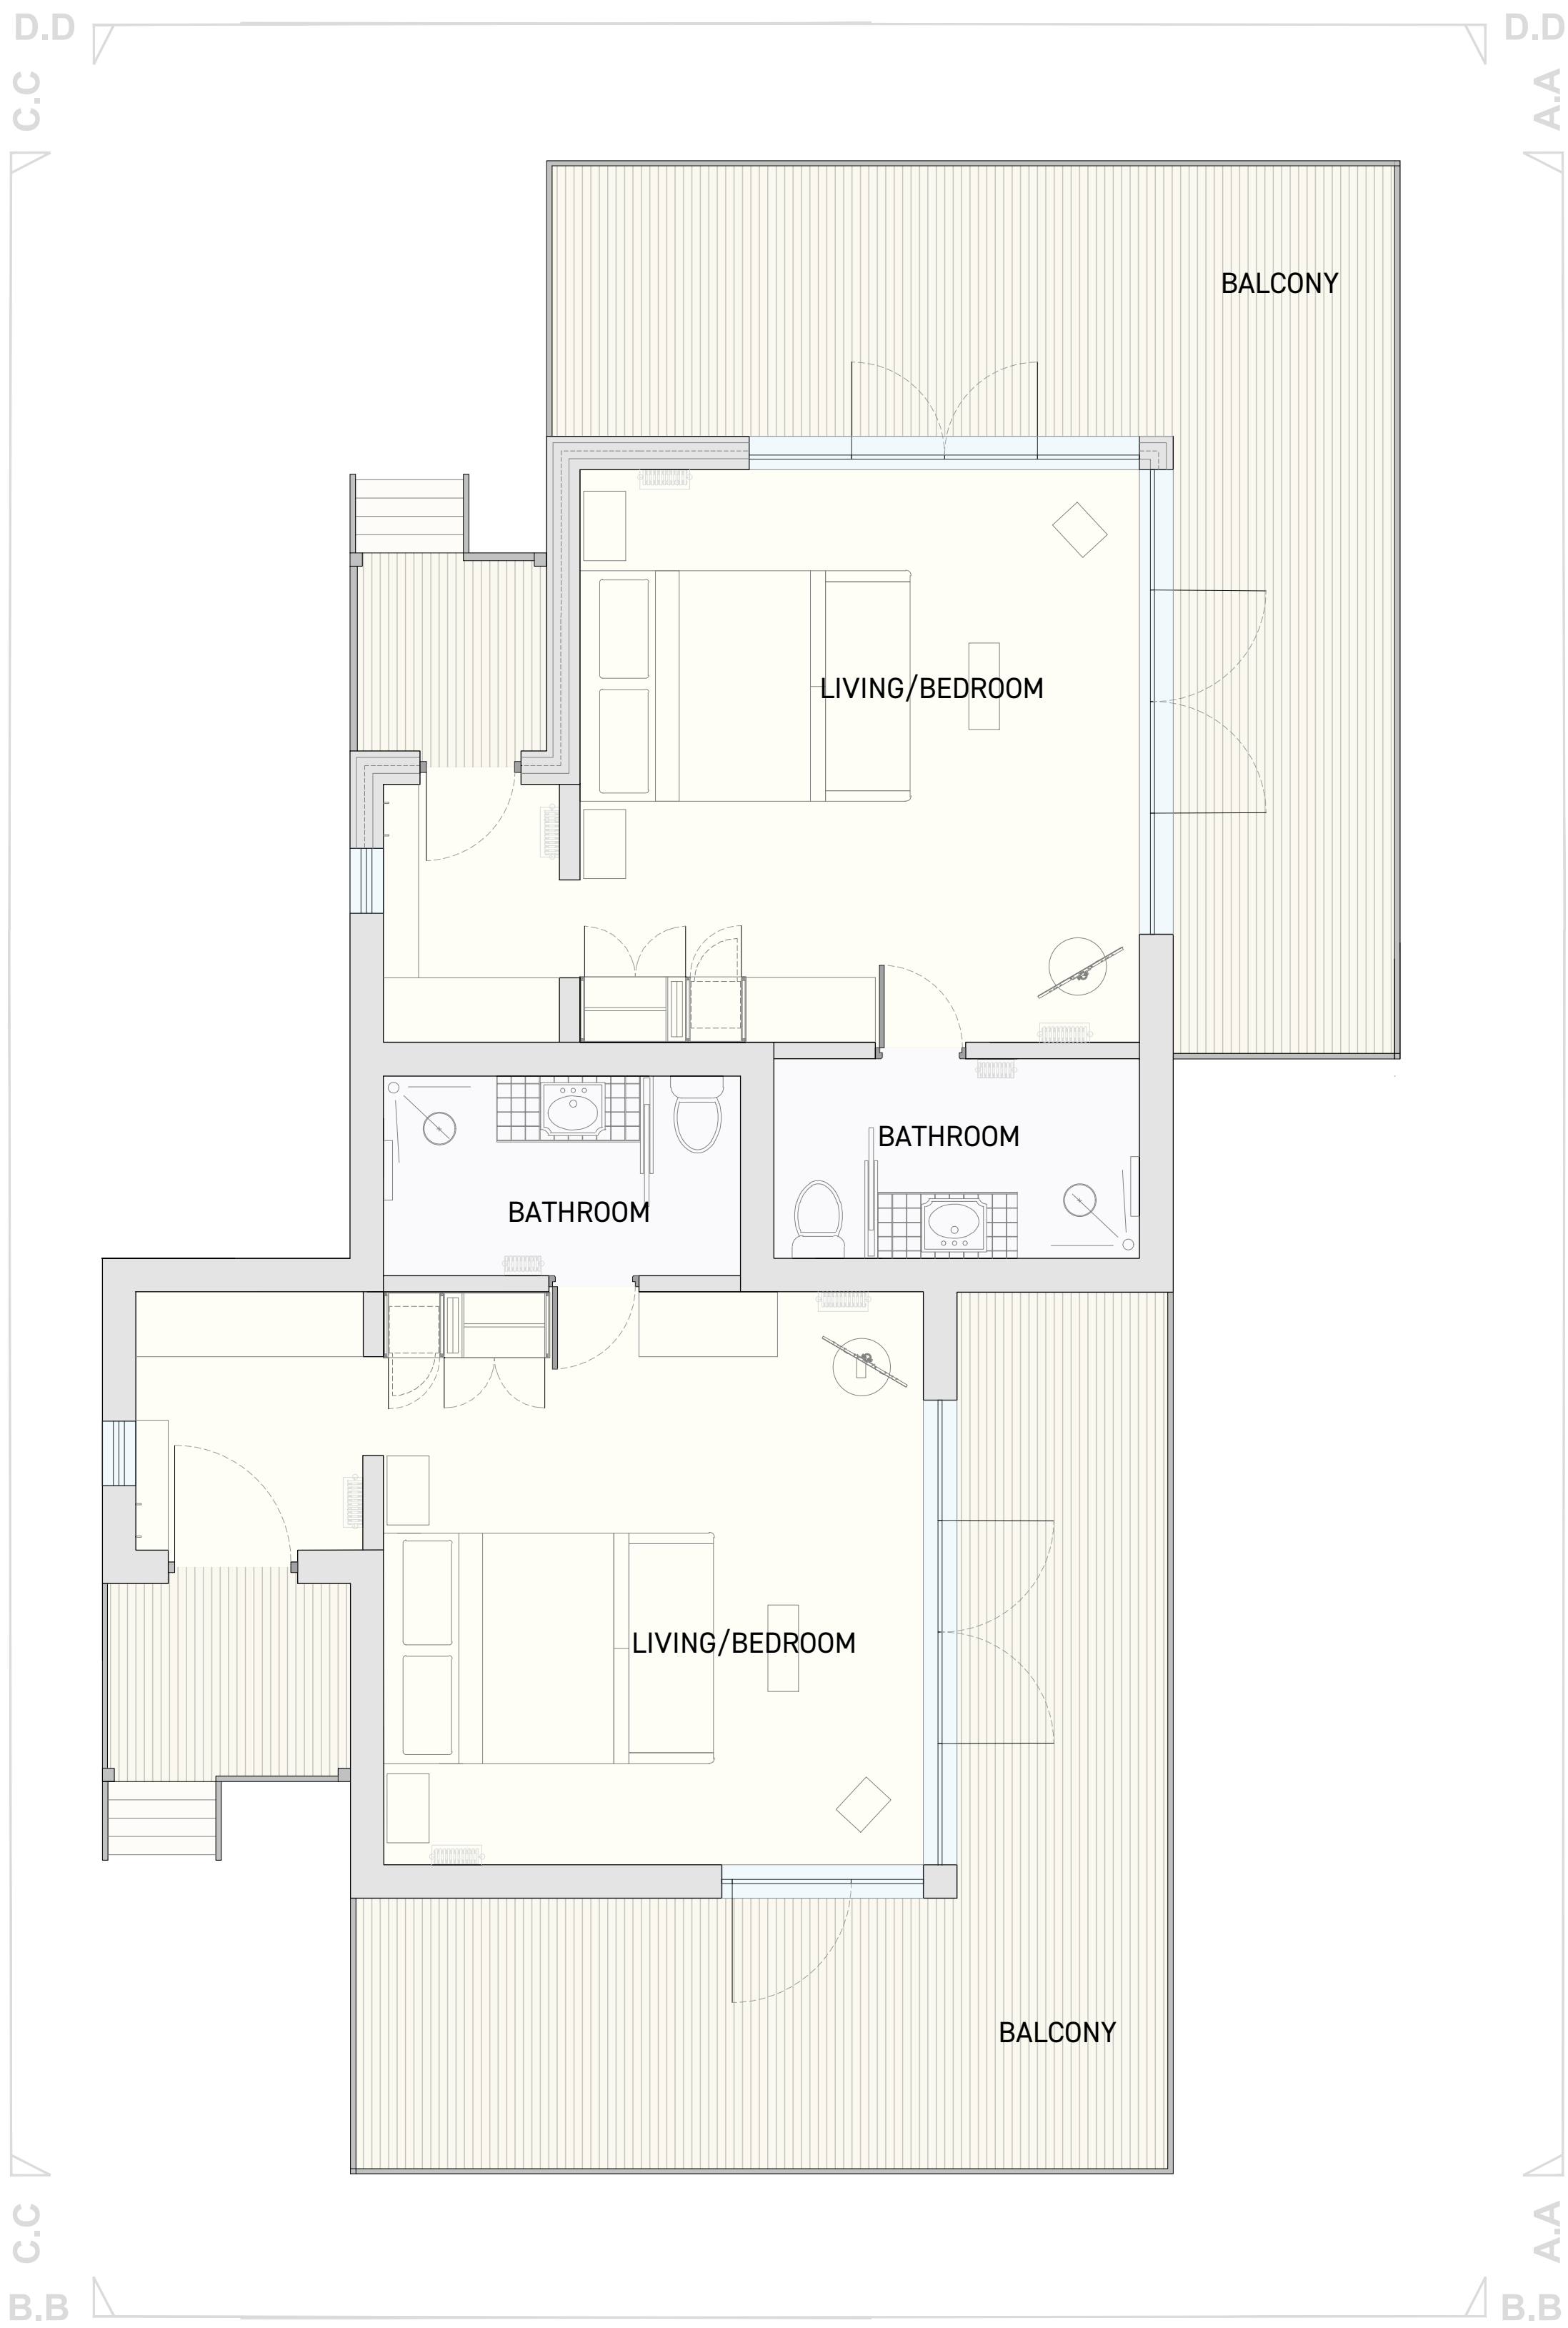


Total Floor Area: 800sq. ft

FLOOR PLAN PROPOSED

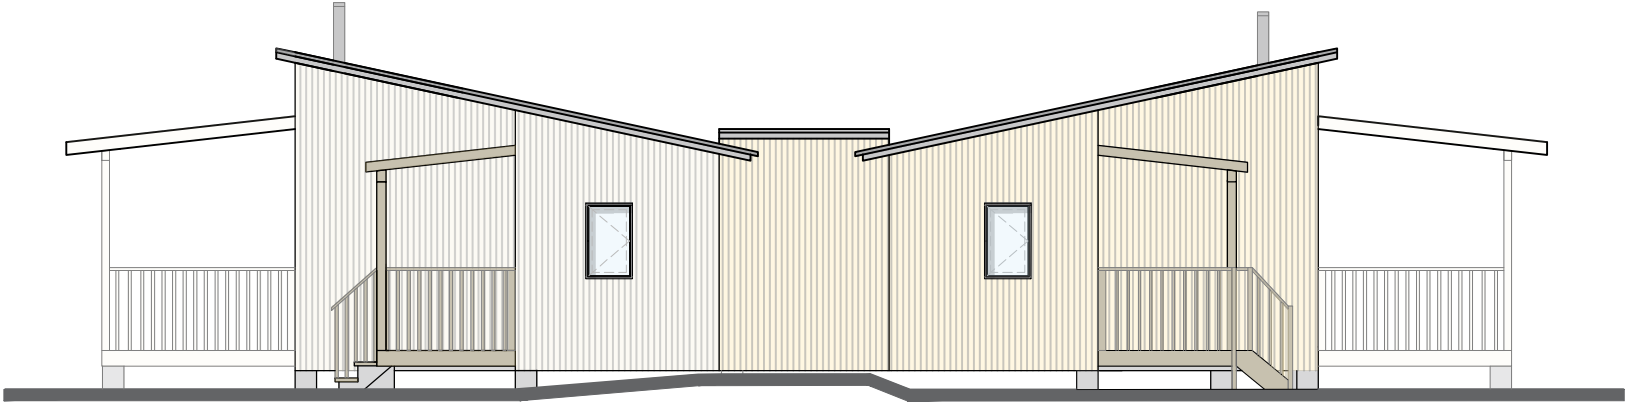


ELEVATION A.A PROPOSED

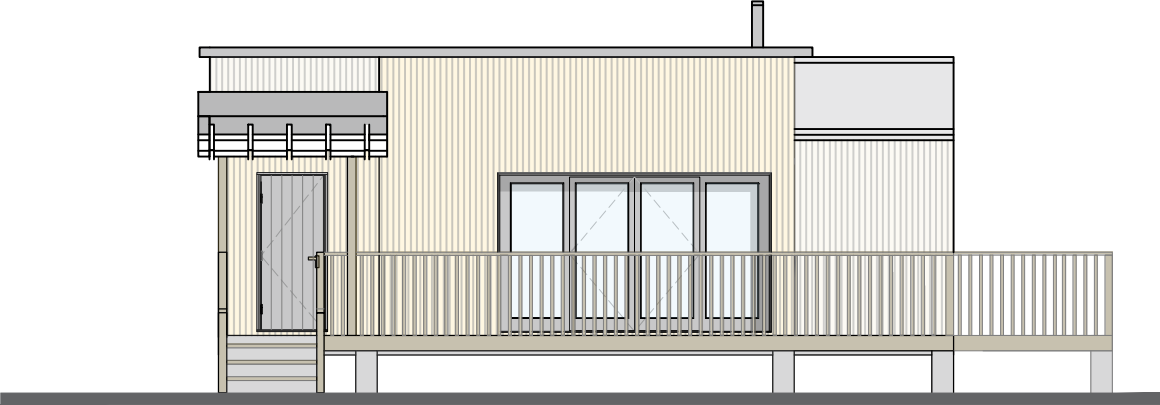

ELEVATION B.B PROPOSED



ELEVATION C.C PROPOSED

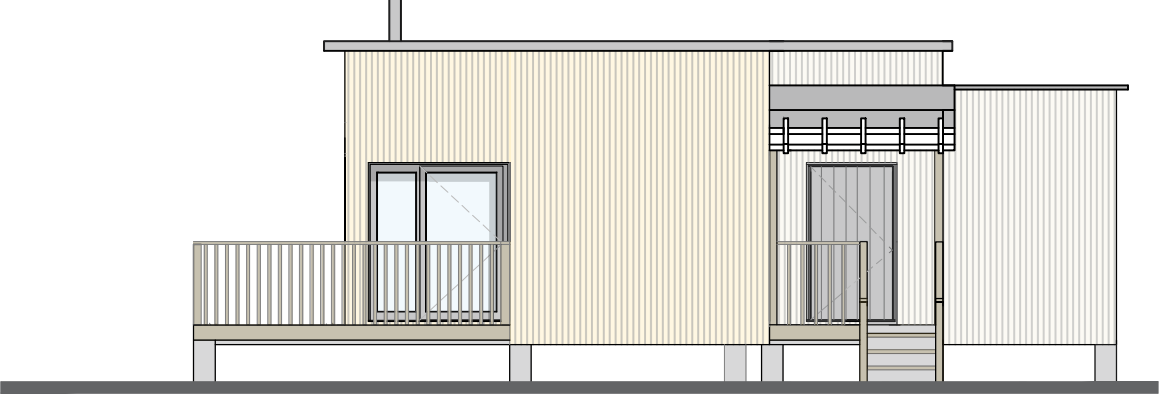

ELEVATION D.D PROPOSED



ROOF PLAN PROPOSED

| Rev                                              | Description | Date             |
|--------------------------------------------------|-------------|------------------|
| DRAFT                                            |             |                  |
| Client                                           |             |                  |
| SEAN O'NEILL                                     |             |                  |
| Project                                          |             |                  |
| WELLNESS RETREAT<br>LEVALLYREAGH ROAD, ROSTREVOR |             |                  |
| Date                                             |             | MAY 2025         |
| Scale                                            |             | 1: 50/1:100 @ A1 |
| Drawing                                          |             |                  |
| 2-BED [STUDIO]<br>PLANS & ELEVATIONS             |             |                  |
| Job Nr                                           | Drawing Nr  | Rev              |
| 200                                              | SK.BB.01    |                  |


**ma** McATAVEY ARCHITECTS




GROUND FLOOR PLAN PROPOSED




ELEVATION A.A. PROPOSED

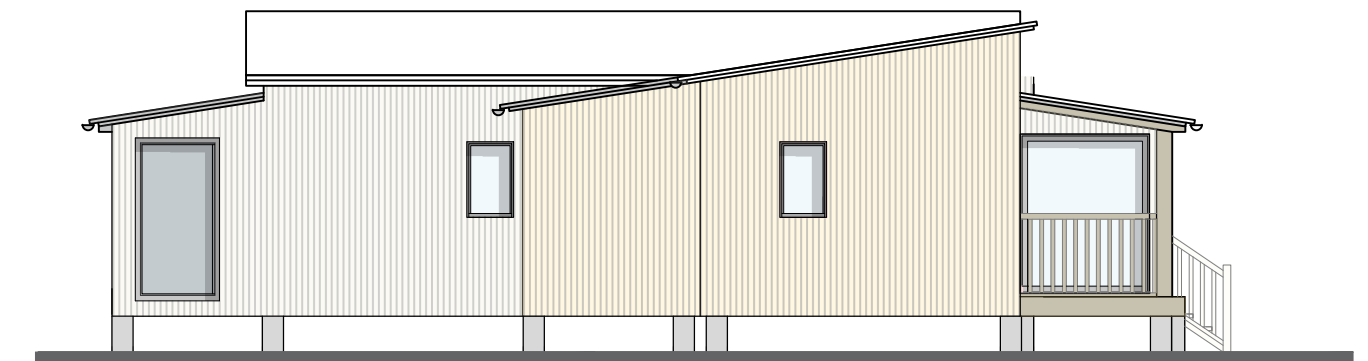


ELEVATION C.C. PROPOSED

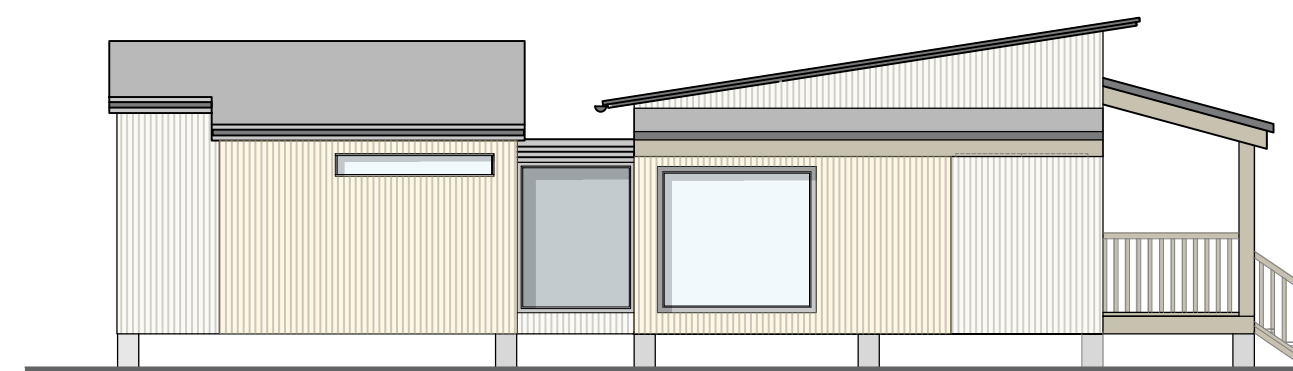

ELEVATION B.B. PROPOSED

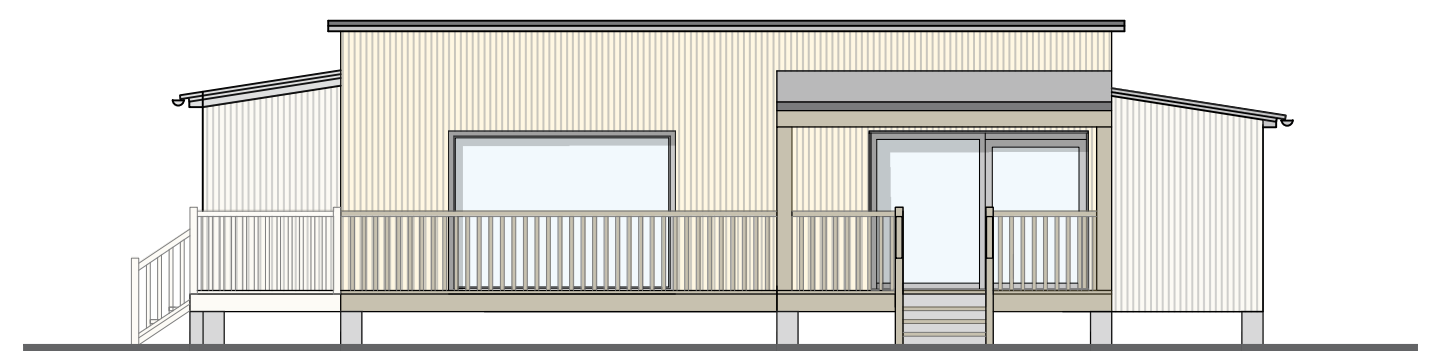

ELEVATION D.D. PROPOSED

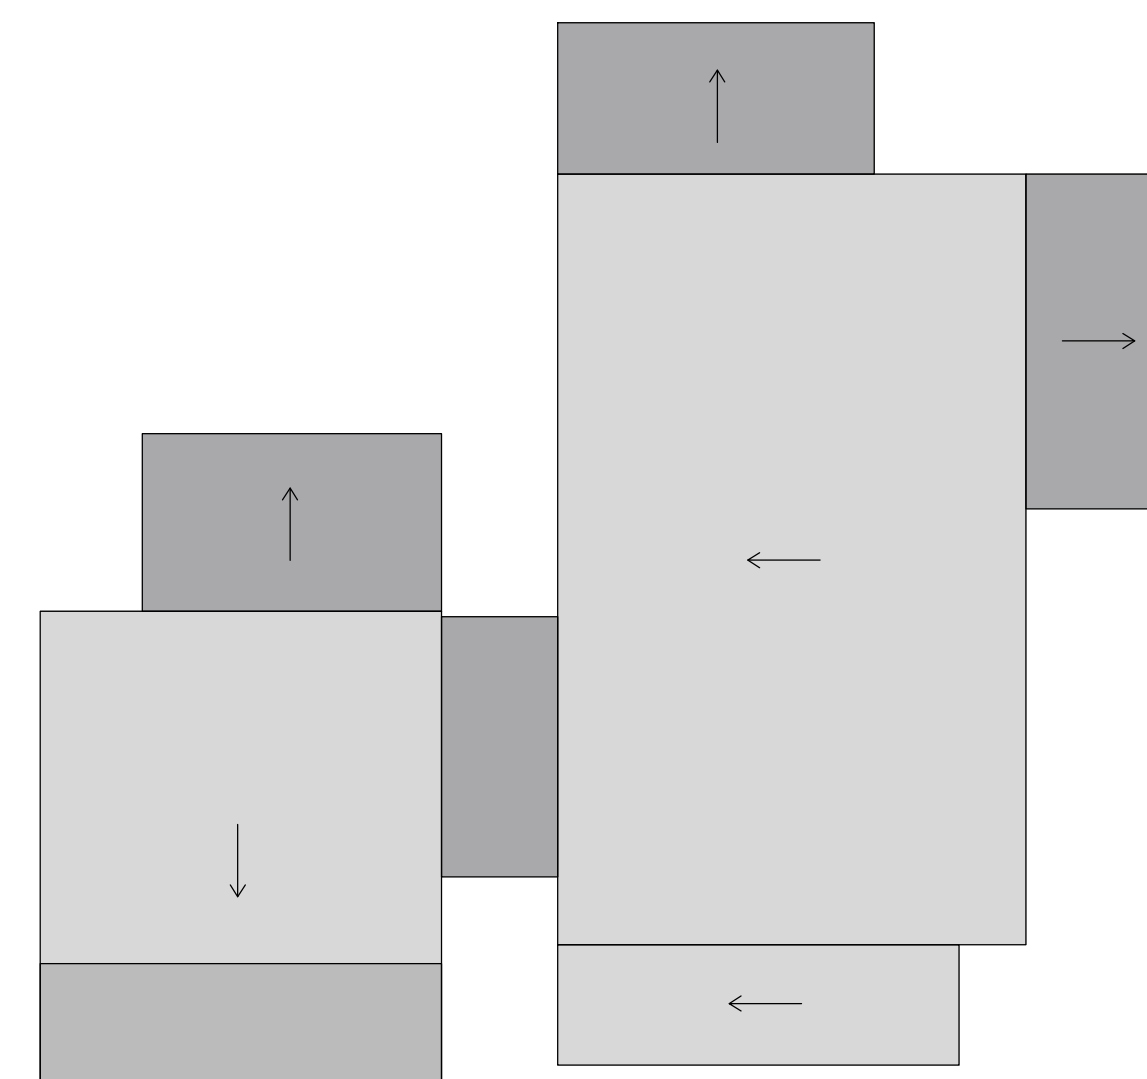

ROOF PLAN PROPOSED

| Rev                          | Description | Date |
|------------------------------|-------------|------|
| DRAFT                        |             |      |
| Client                       |             |      |
| SEAN O'NEILL                 |             |      |
| Project                      |             |      |
| WELLNESS RETREAT             |             |      |
| LEVALLYREAGH ROAD, ROSTREVOR |             |      |
| Date                         |             |      |
| MAY 2025                     |             |      |
| Scale                        |             |      |
| 1: 50/1:100 @ A1             |             |      |
| Drawing                      |             |      |
| 2-BED [DOUBLE]               |             |      |
| PLANS & ELEVATIONS           |             |      |
| Job Nr                       | Drawing Nr  | Rev  |
| 200                          | SK.CD.01    |      |

**McATAVEY ARCHITECTS**

45 Dean Swift Building  
Armagh Business Park | Hamiltonsbawn Road |  
Armagh | BT60 1HW

T | +44 (0)75 4171 0639  
E | ryan@mcataveyarchitects.com  
W | www.mcataveyarchitects.com




GROUND FLOOR PLAN PROPOSED




ELEVATION A.A PROPOSED




ELEVATION C.C PROPOSED

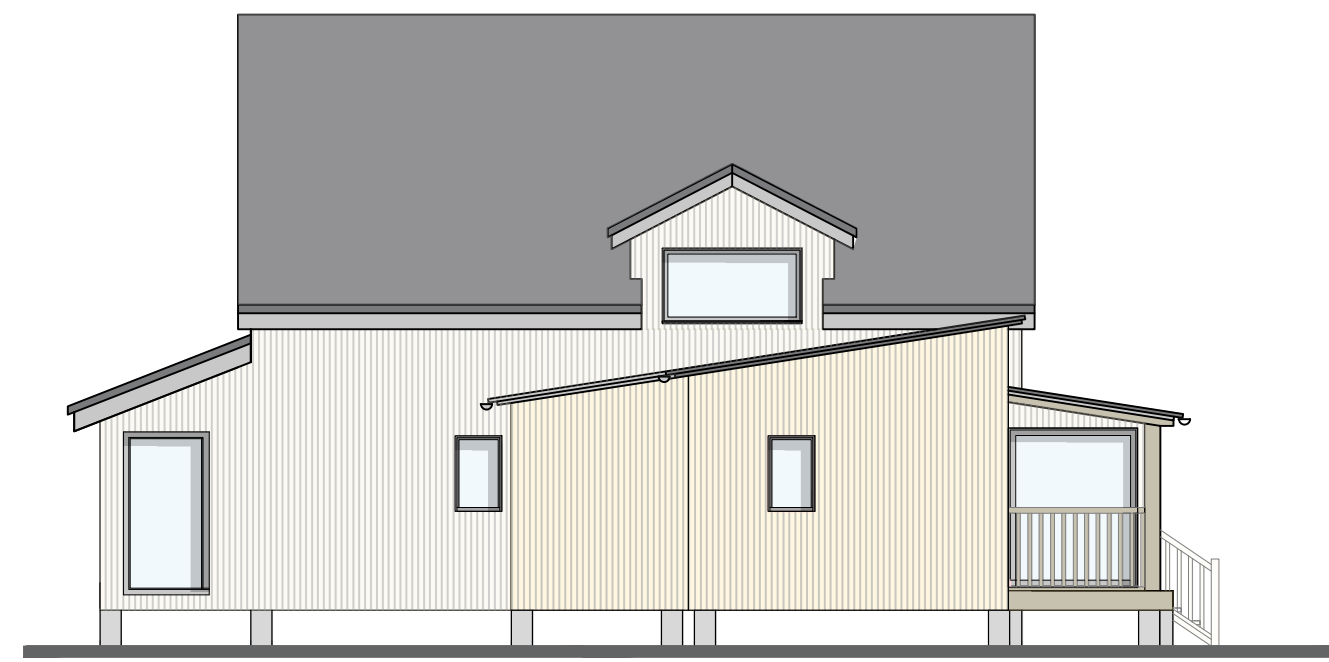


ELEVATION B.B PROPOSED

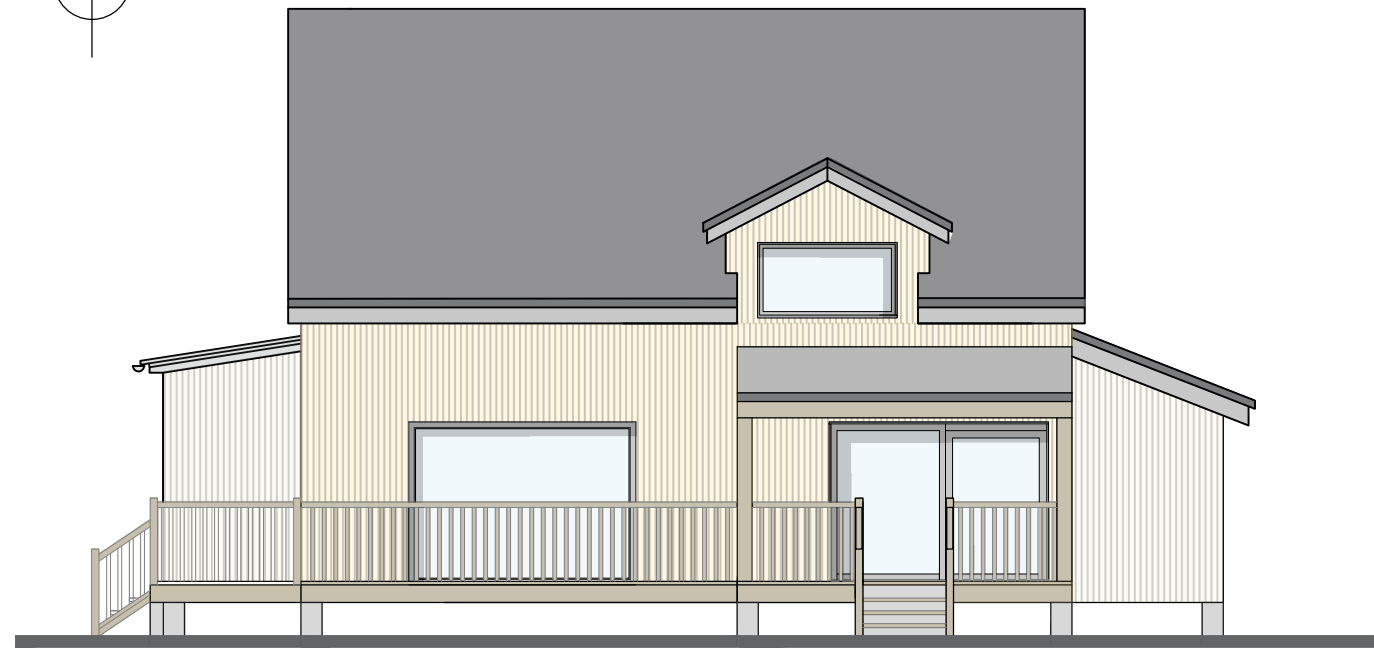

ELEVATION D.D PROPOSED

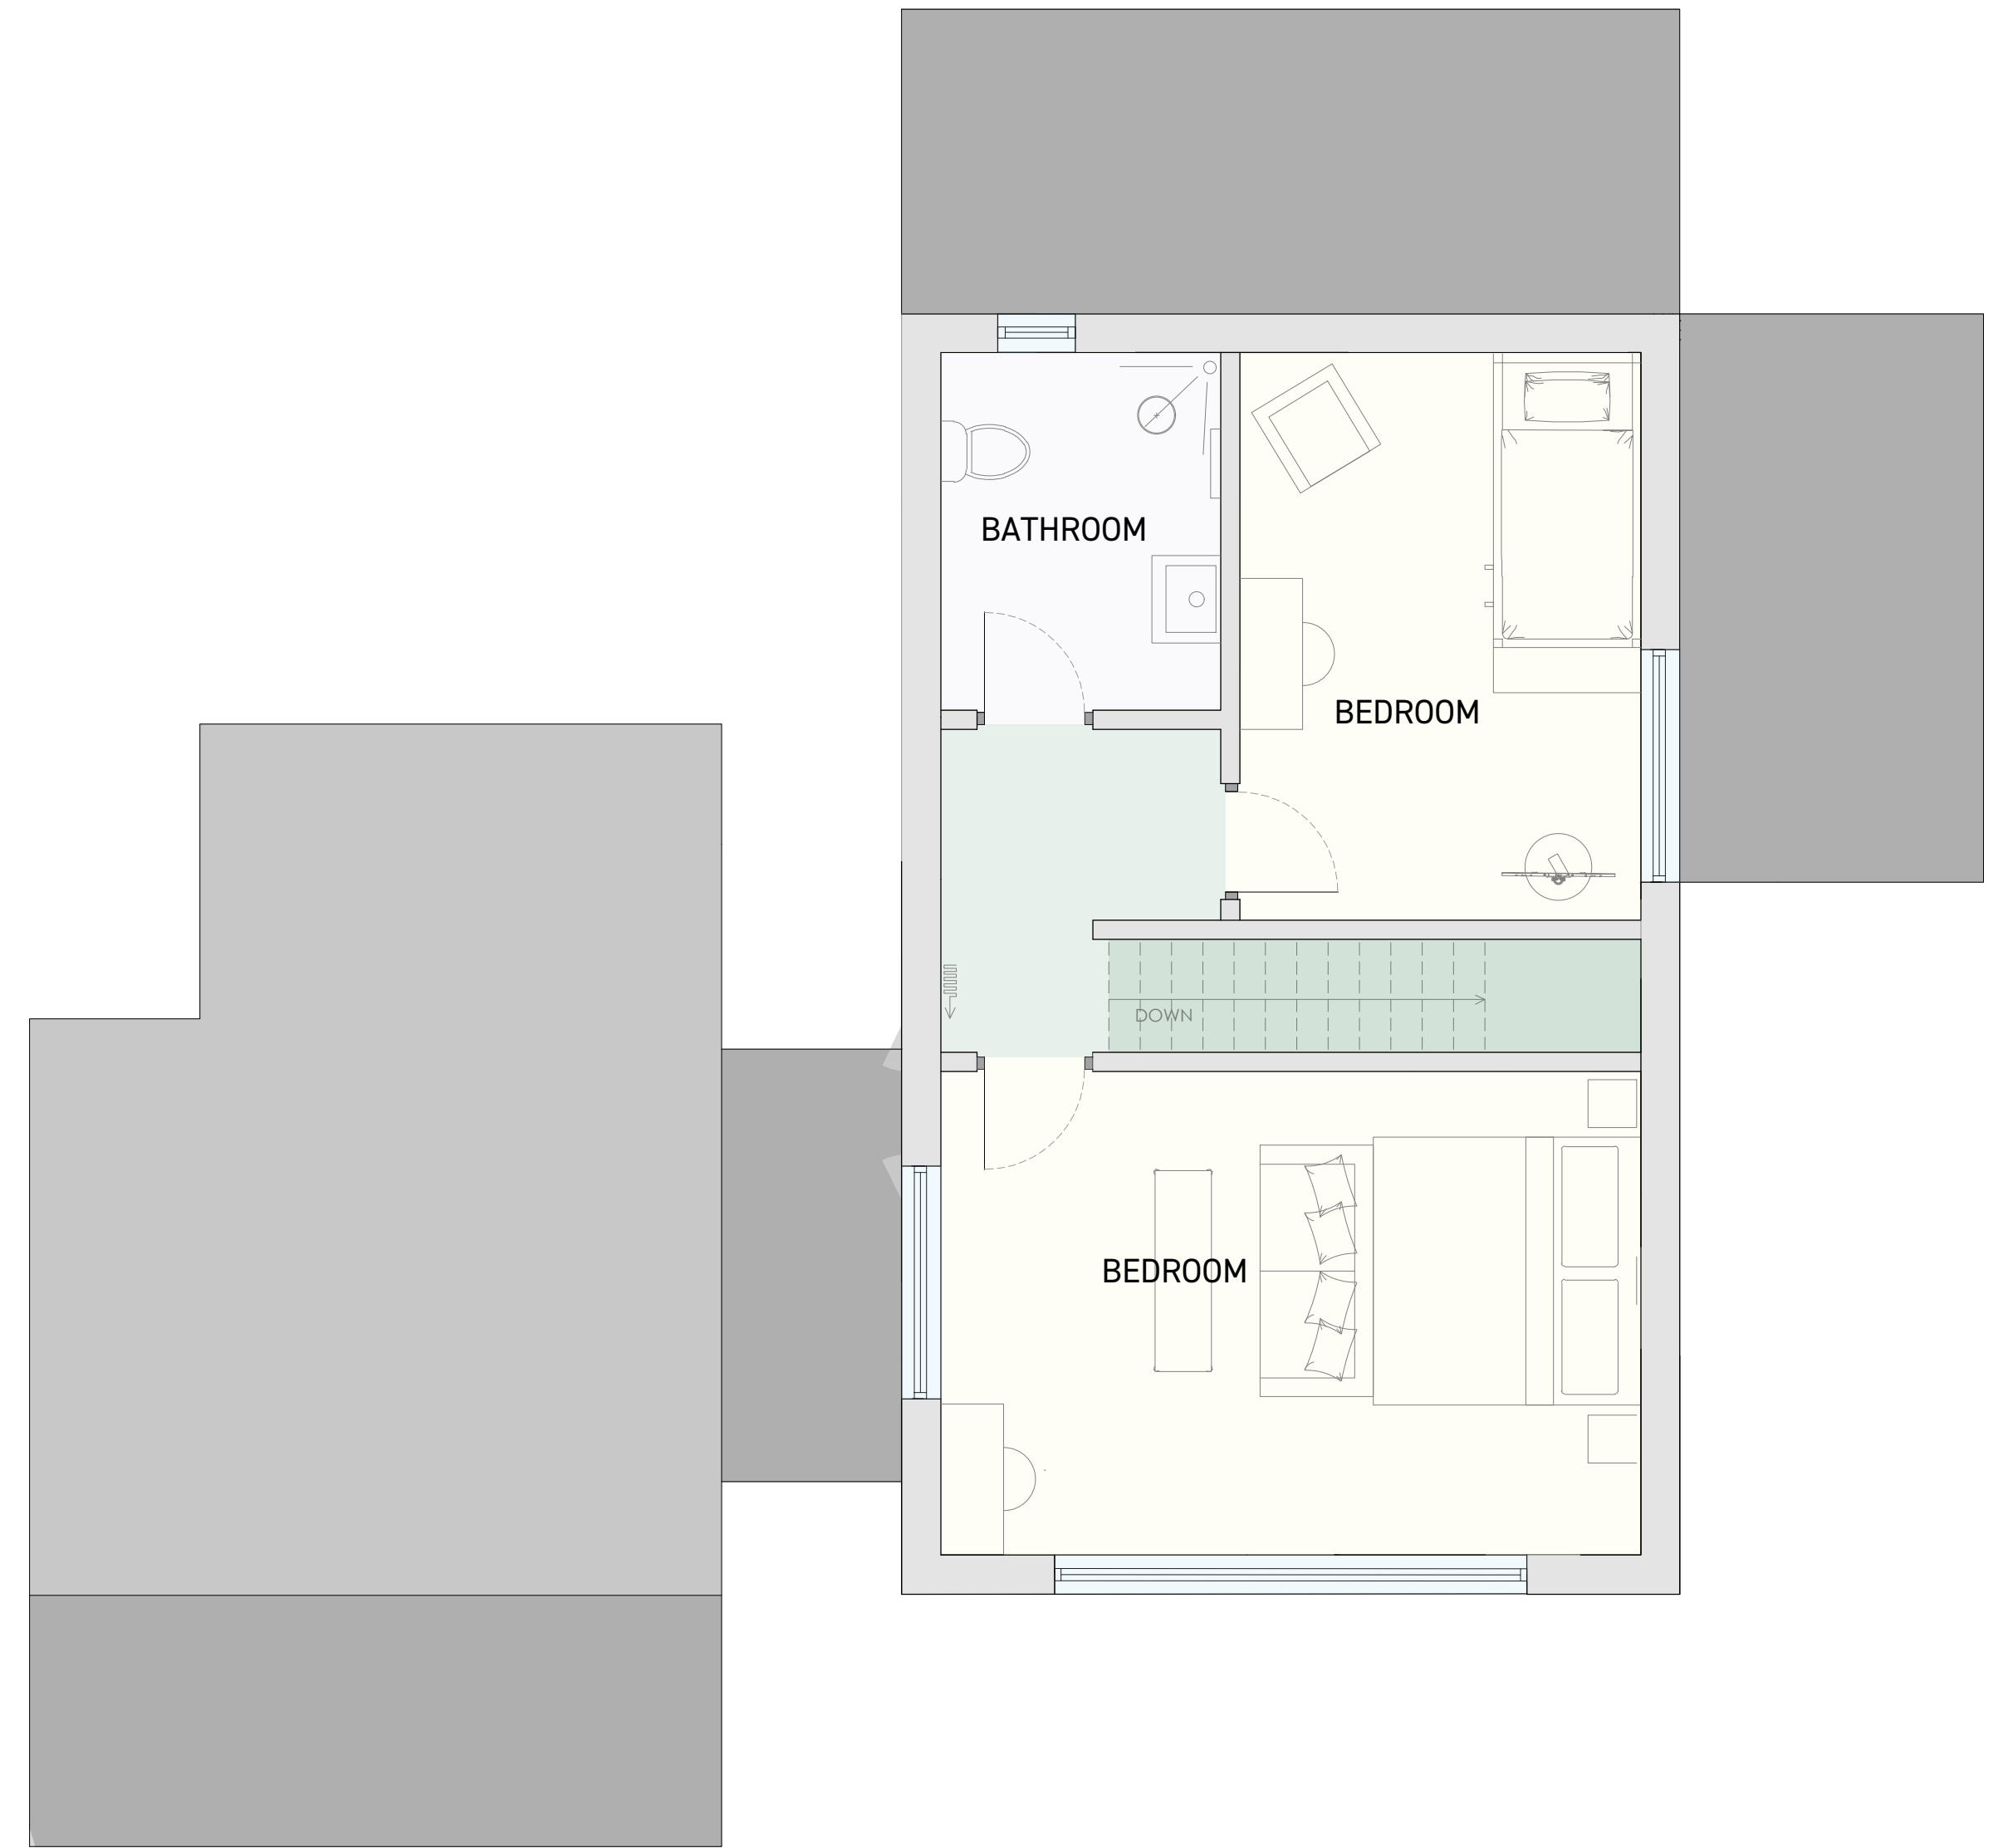

FIRST FLOOR PLAN PROPOSED

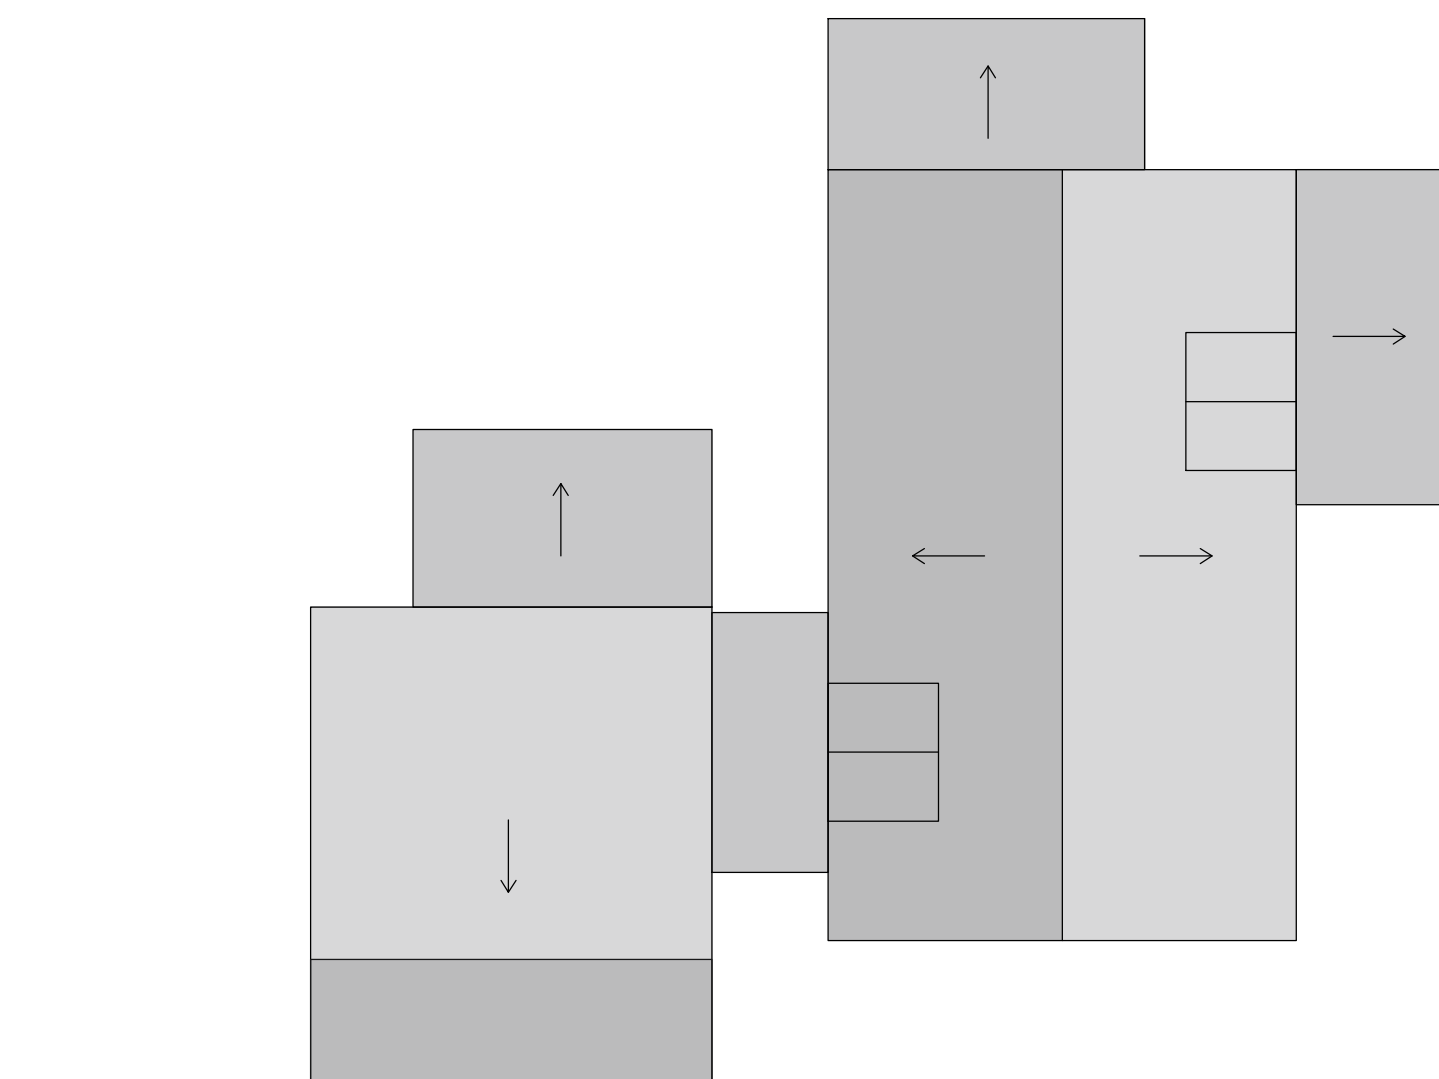

ROOF PLAN PROPOSED

| Rev                          | Description | Date |
|------------------------------|-------------|------|
| DRAFT                        |             |      |
| Client                       |             |      |
| SEAN O'NEILL                 |             |      |
| Project                      |             |      |
| WELLNESS RETREAT             |             |      |
| LEVALLYREAGH ROAD, ROSTREVOR |             |      |
| Date                         |             |      |
| MAY 2025                     |             |      |
| Scale                        |             |      |
| 1: 50/1:100 @ A1             |             |      |
| Drawing                      |             |      |
| 4-BED [FAMILY]               |             |      |
| PLANS & ELEVATIONS           |             |      |
| Job Nr                       | Drawing Nr  | Rev  |
| 200                          | SK.CE.01    |      |

**McATAVEY**  
ARCHITECTS