



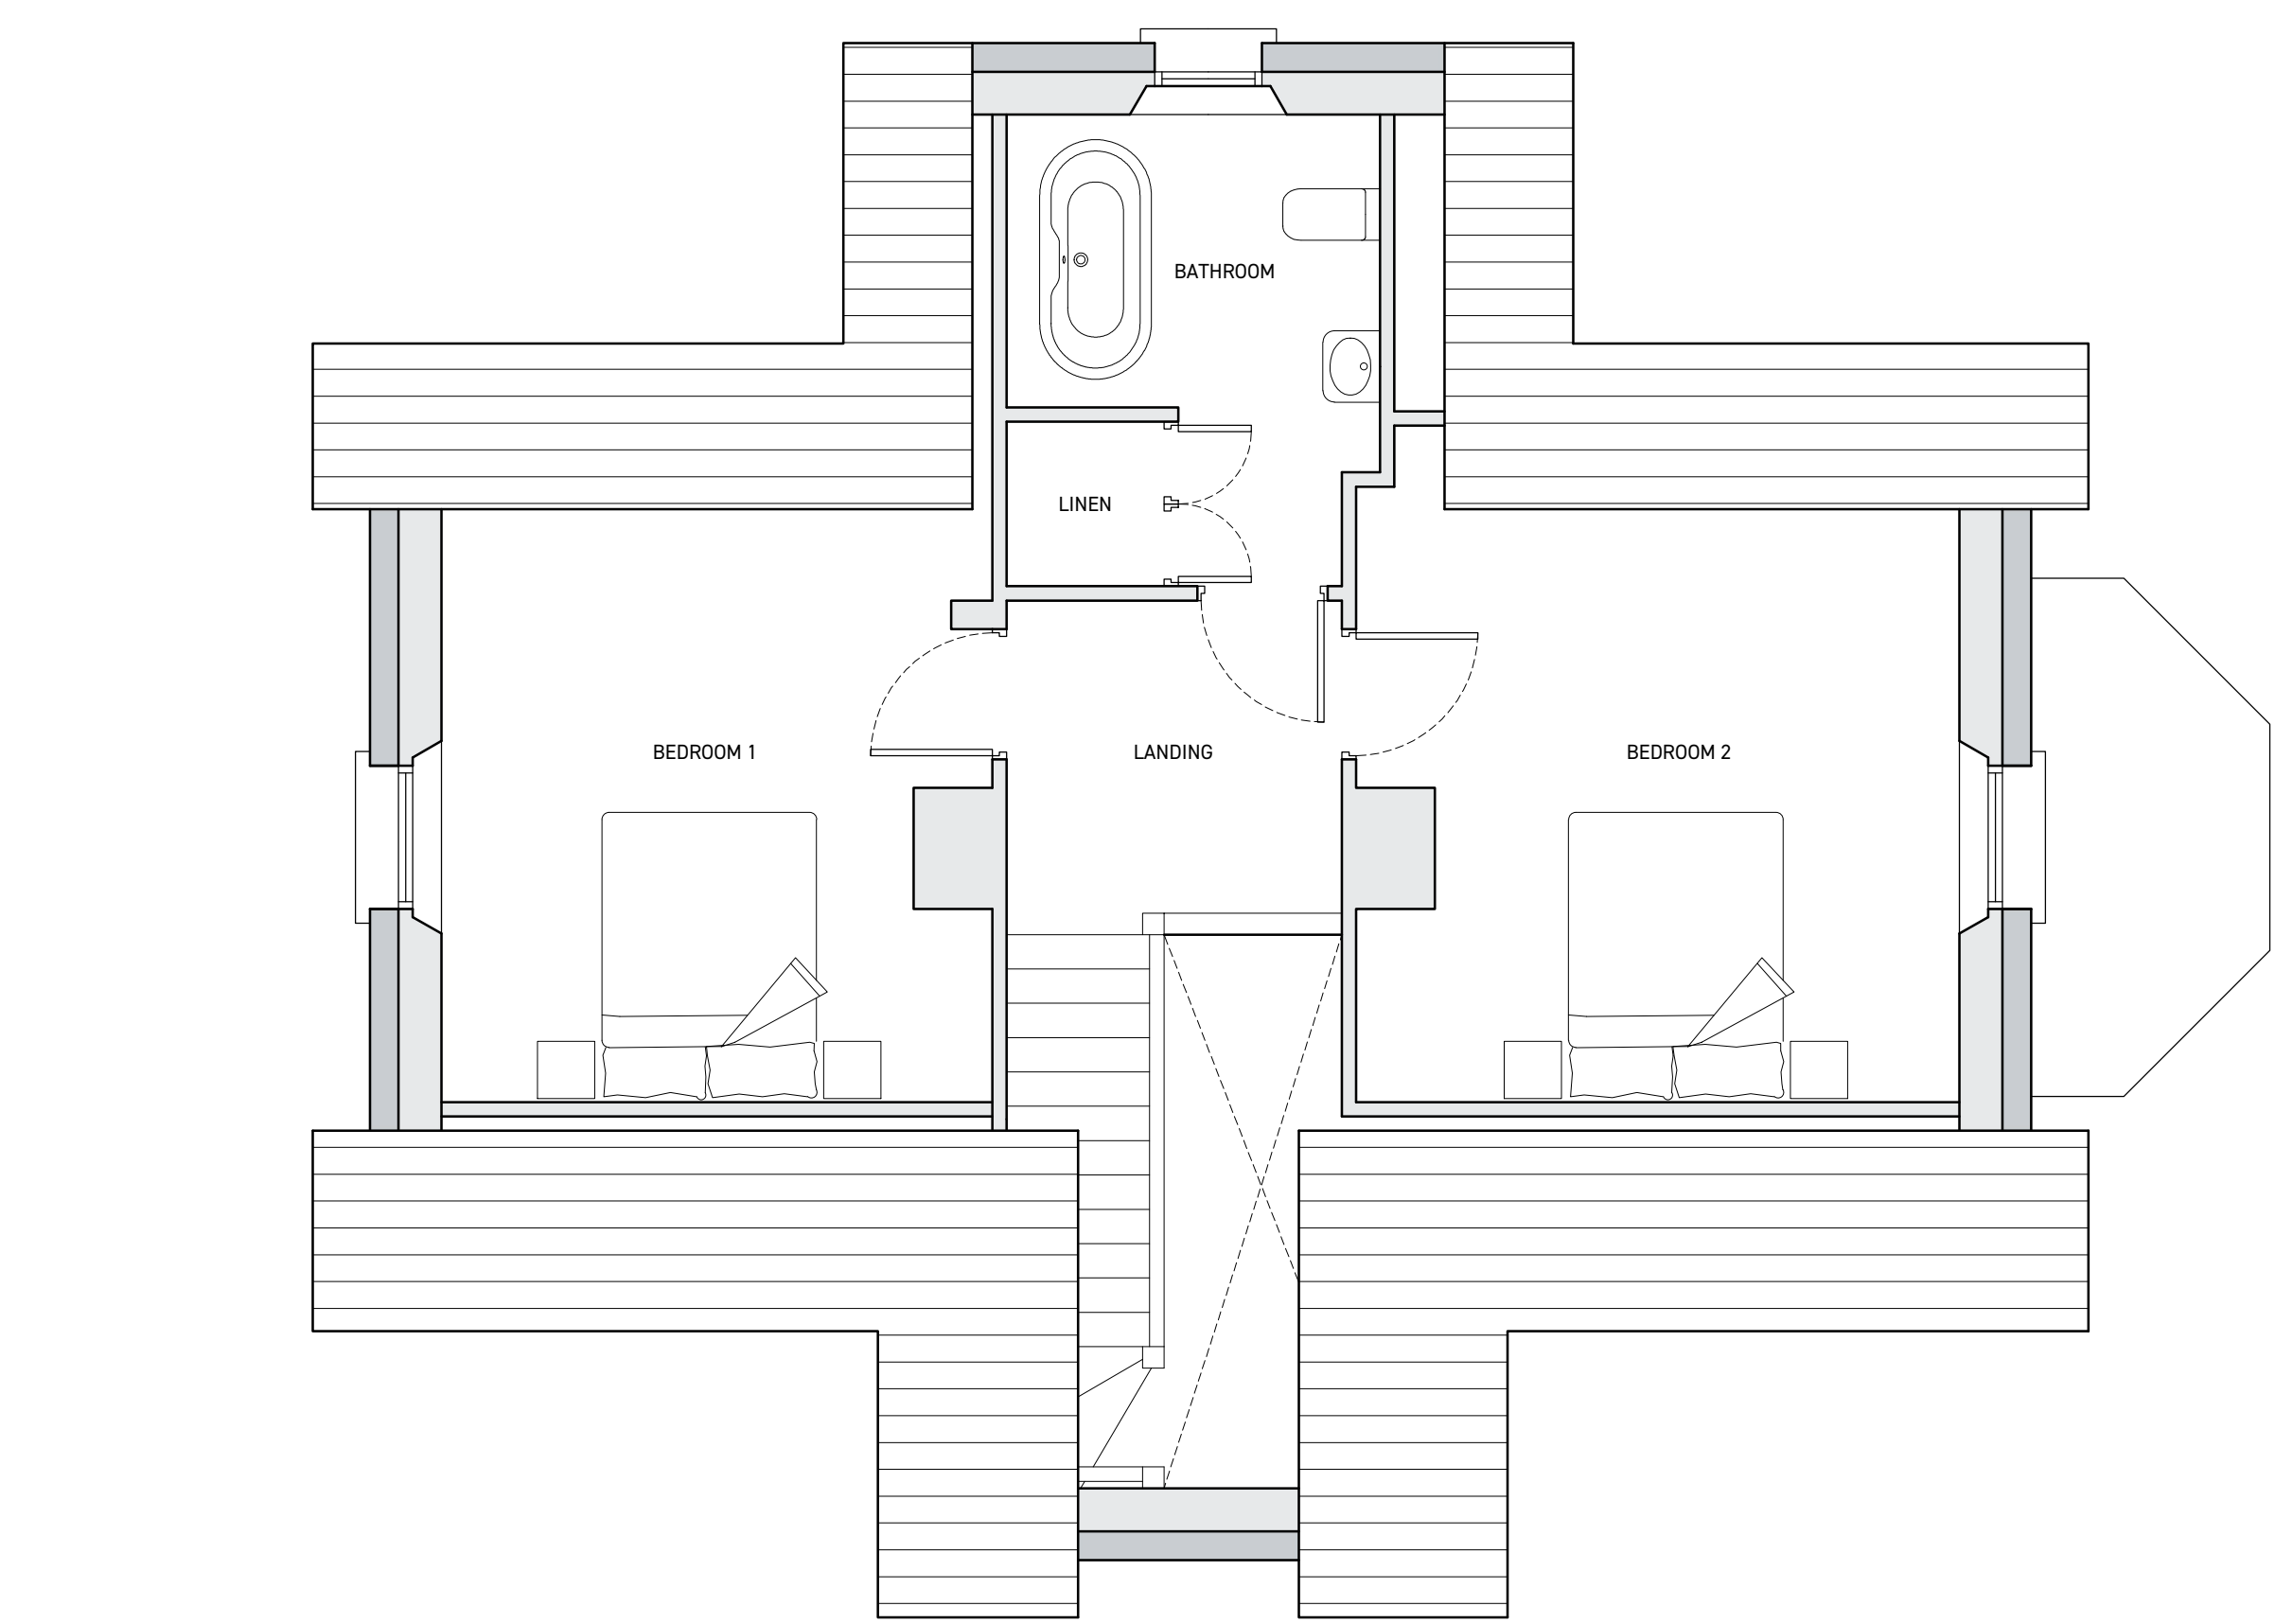

FIRST FLOOR PLAN 1:50

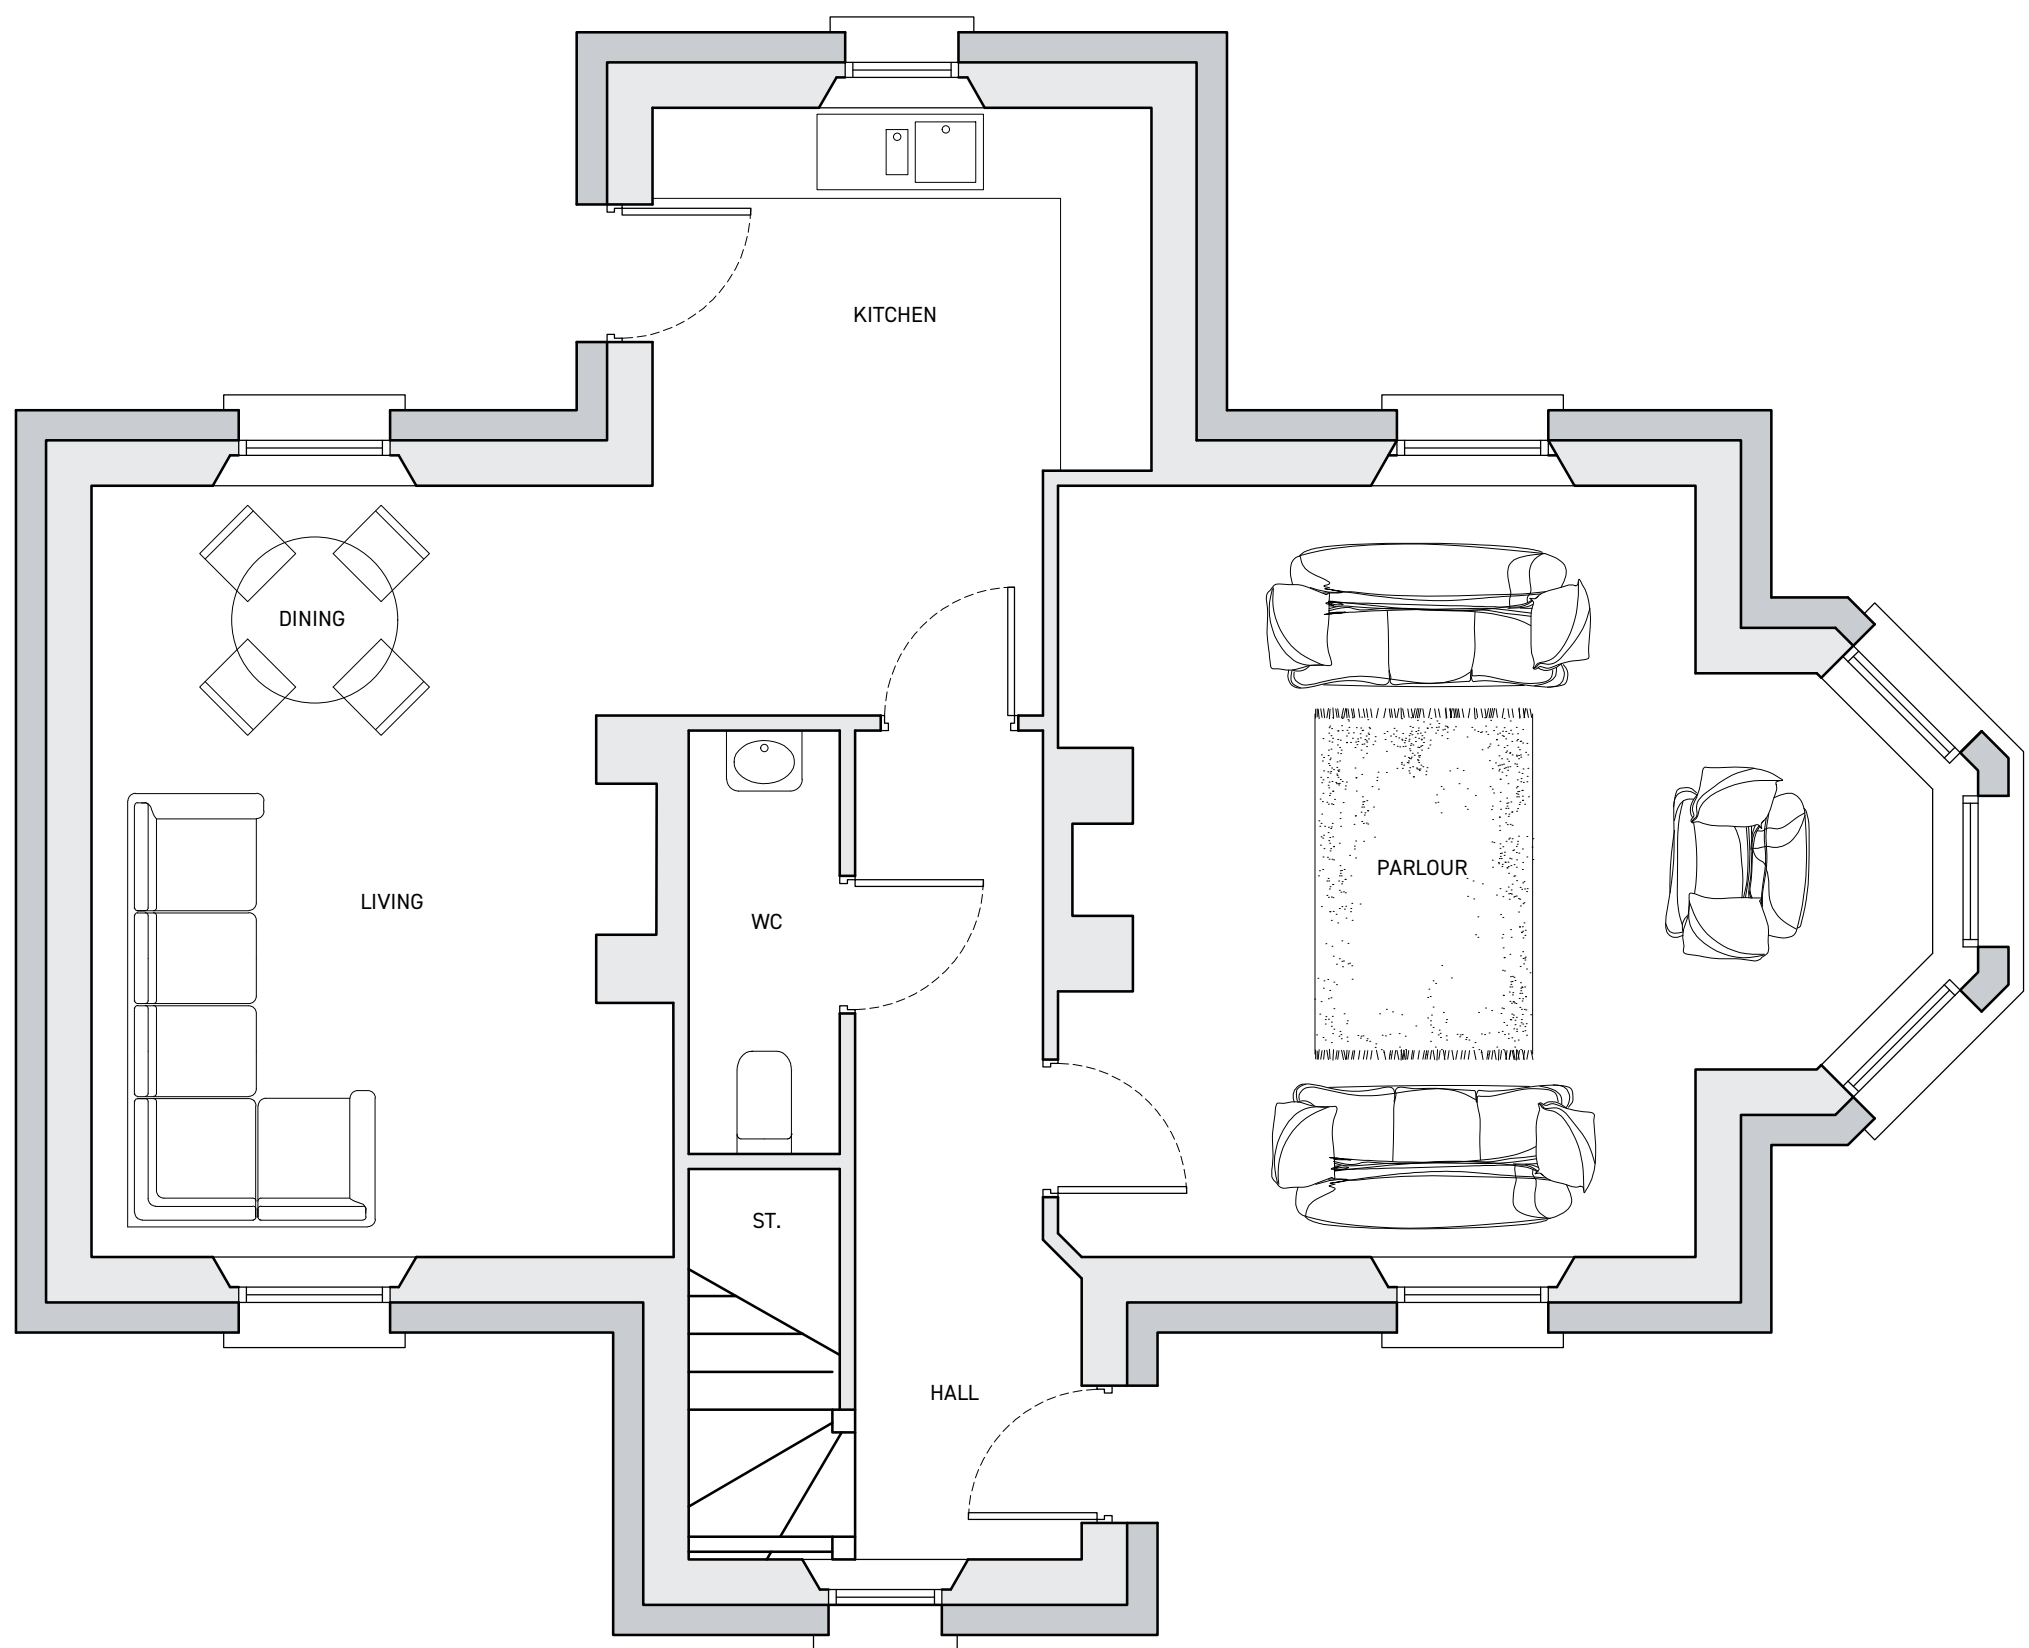

GROUND FLOOR PLAN 1:50



NORTH-WEST ELEVATION 1:100

NORTH-EAST ELEVATION 1:100



SOUTH-EAST ELEVATION 1:100

SOUTH-WEST ELEVATION 1:100

Rev	Description	Date
DRAFT		
Client		
Sean O'Neill		
Project		
WELLNESS RETREAT		
Levallyreagh Road, Rostrevor		
Date	June 2025	
Scale	AS SHOWN @ A1	
Drawing		
GATE LODGE		
PLANS & ELEVATIONS		
Job Nr	Drawing Nr	Rev
200	SK.P.07	

McATAVEY ARCHITECTS

45 Dean Swift Building
Armagh Business Park | Hamiltonsbawn Road |
Armagh | BT60 1HW

T | +44 (0)75 4171 0439
E | ryan@mcataveyarchitects.com
W | www.mcataveyarchitects.com