




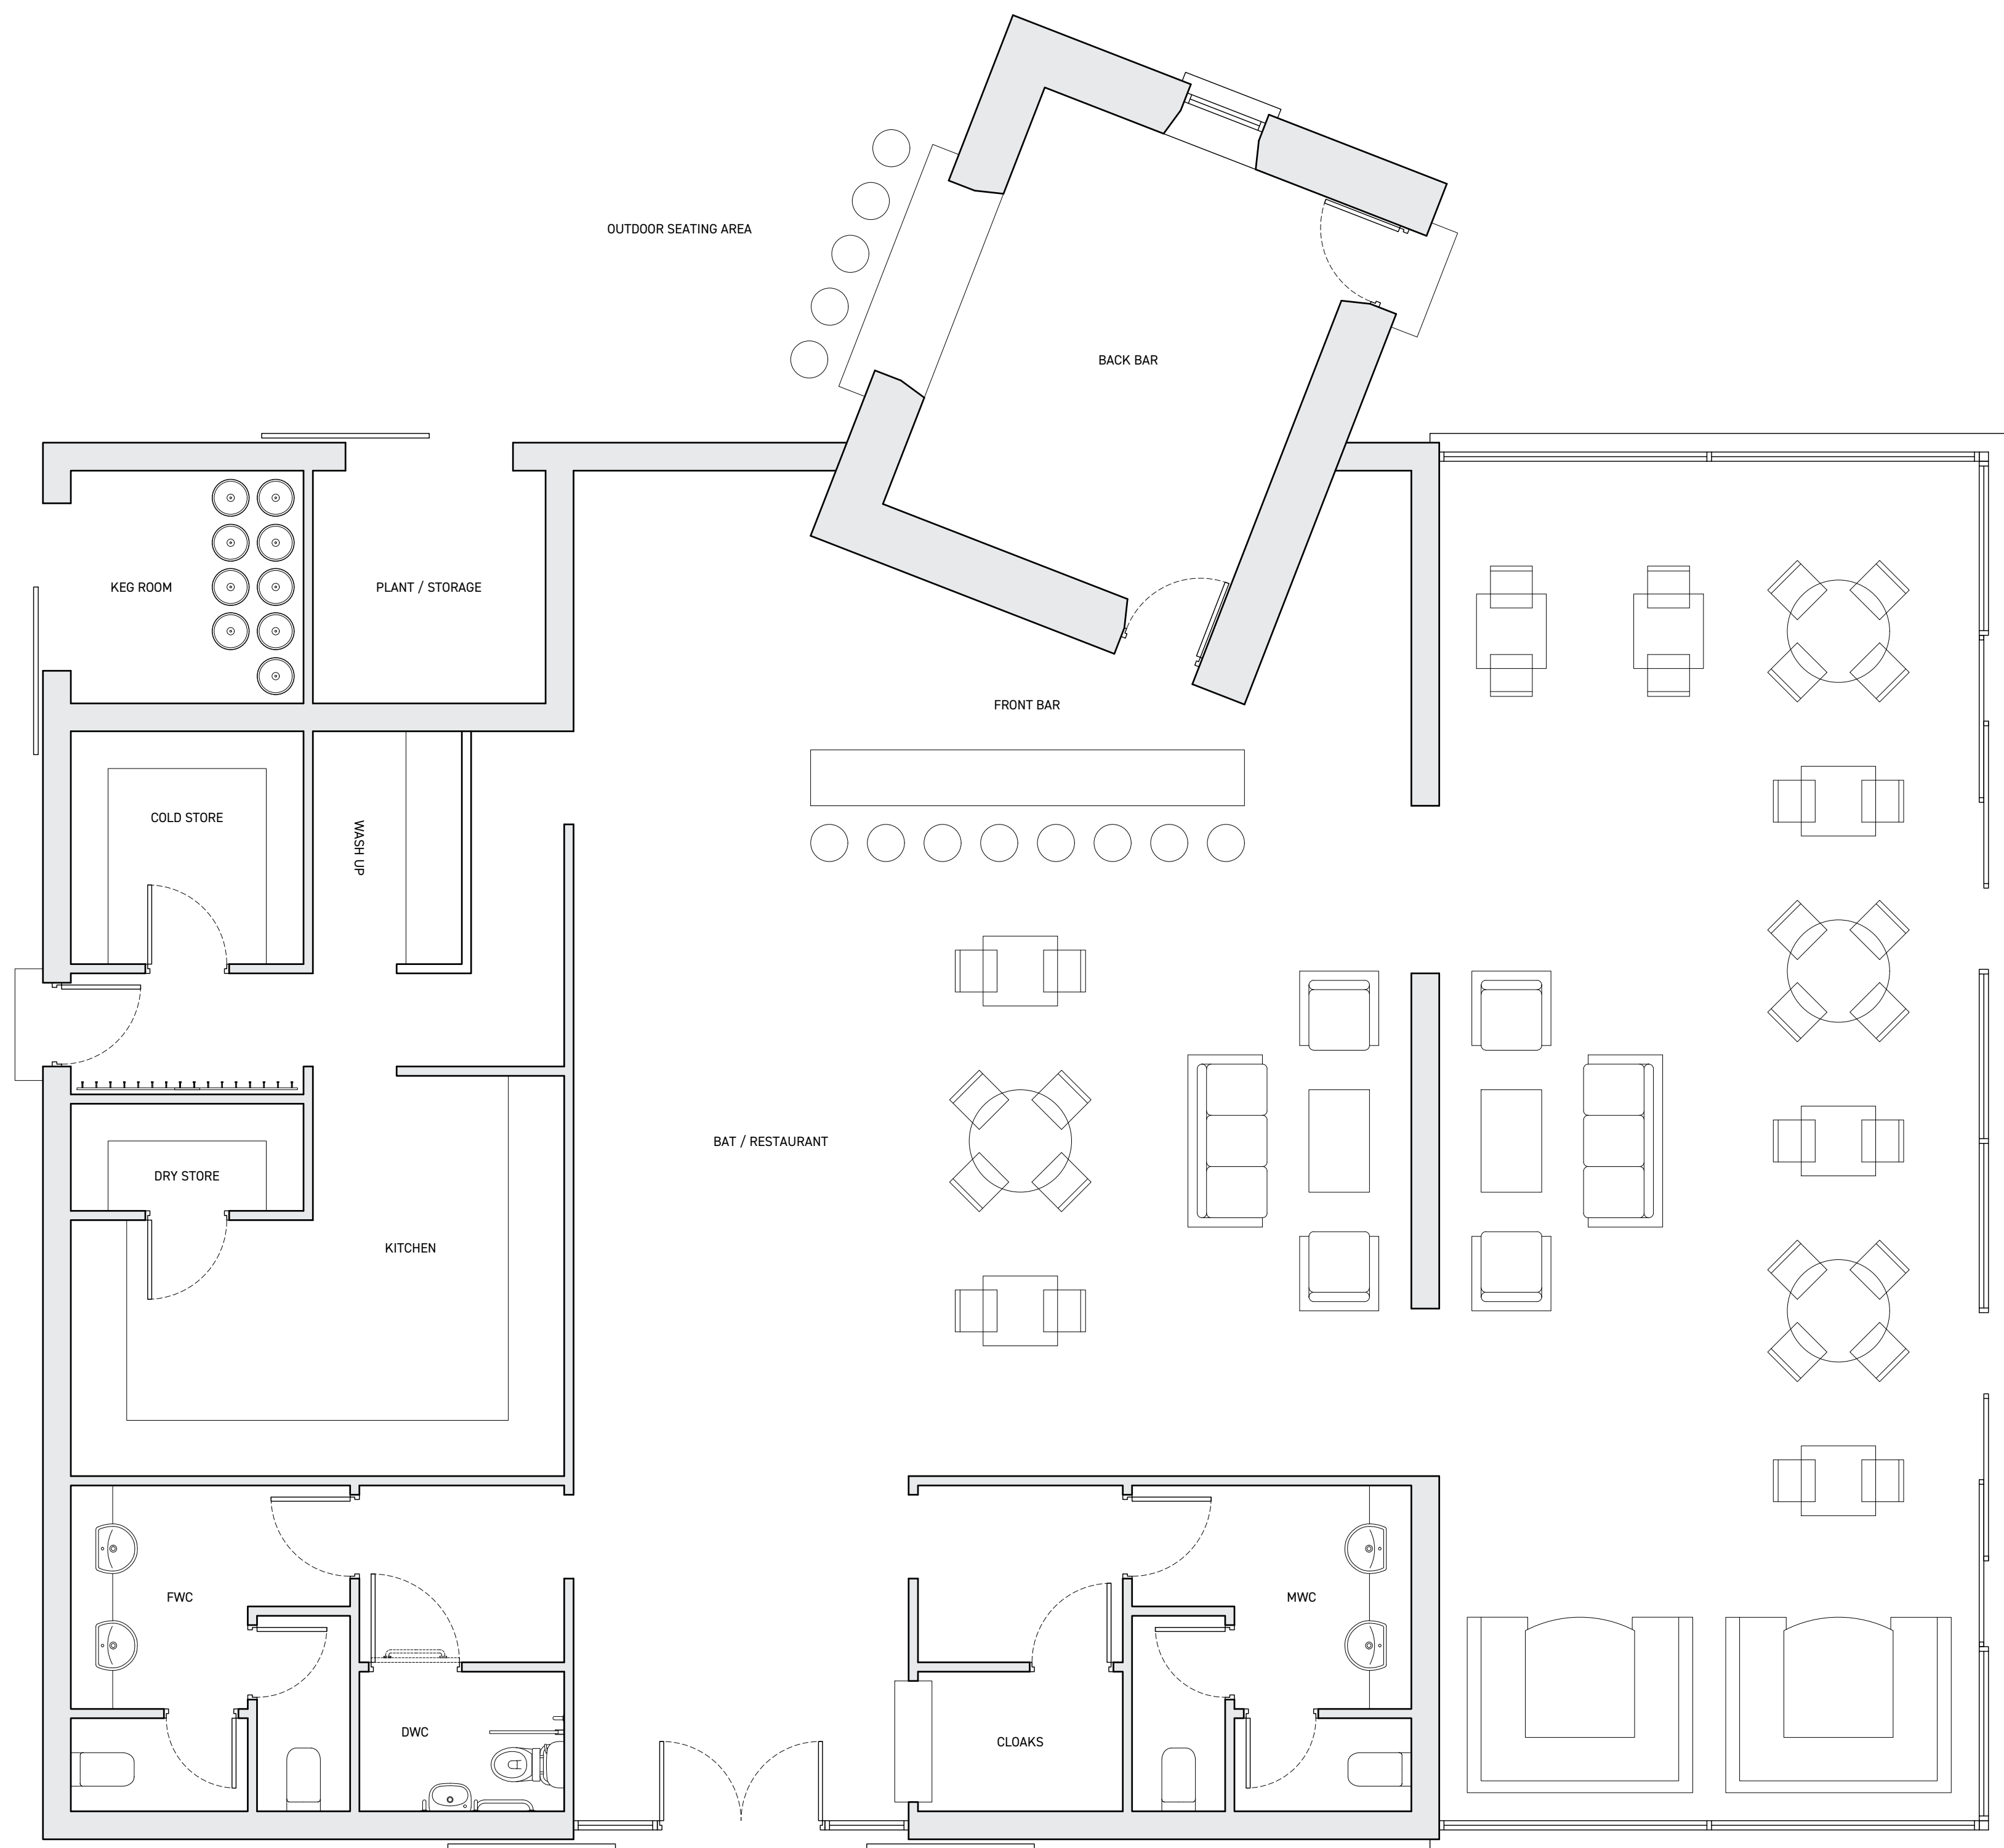



GROUND FLOOR PLAN 1:50


Rev	Description	Date
DRAFT		
Client		
Sean O'Neill		
Project		
WELLNESS RETREAT		
Levallyreagh Road, Rostrevor		
Date	June 2025	
Scale	1:50 @ A1	
Drawing		
CLUBHOUSE		
FLOOR PLAN		
Job Nr	Drawing Nr	Rev
200	SK.P.05	

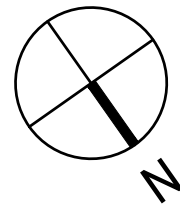


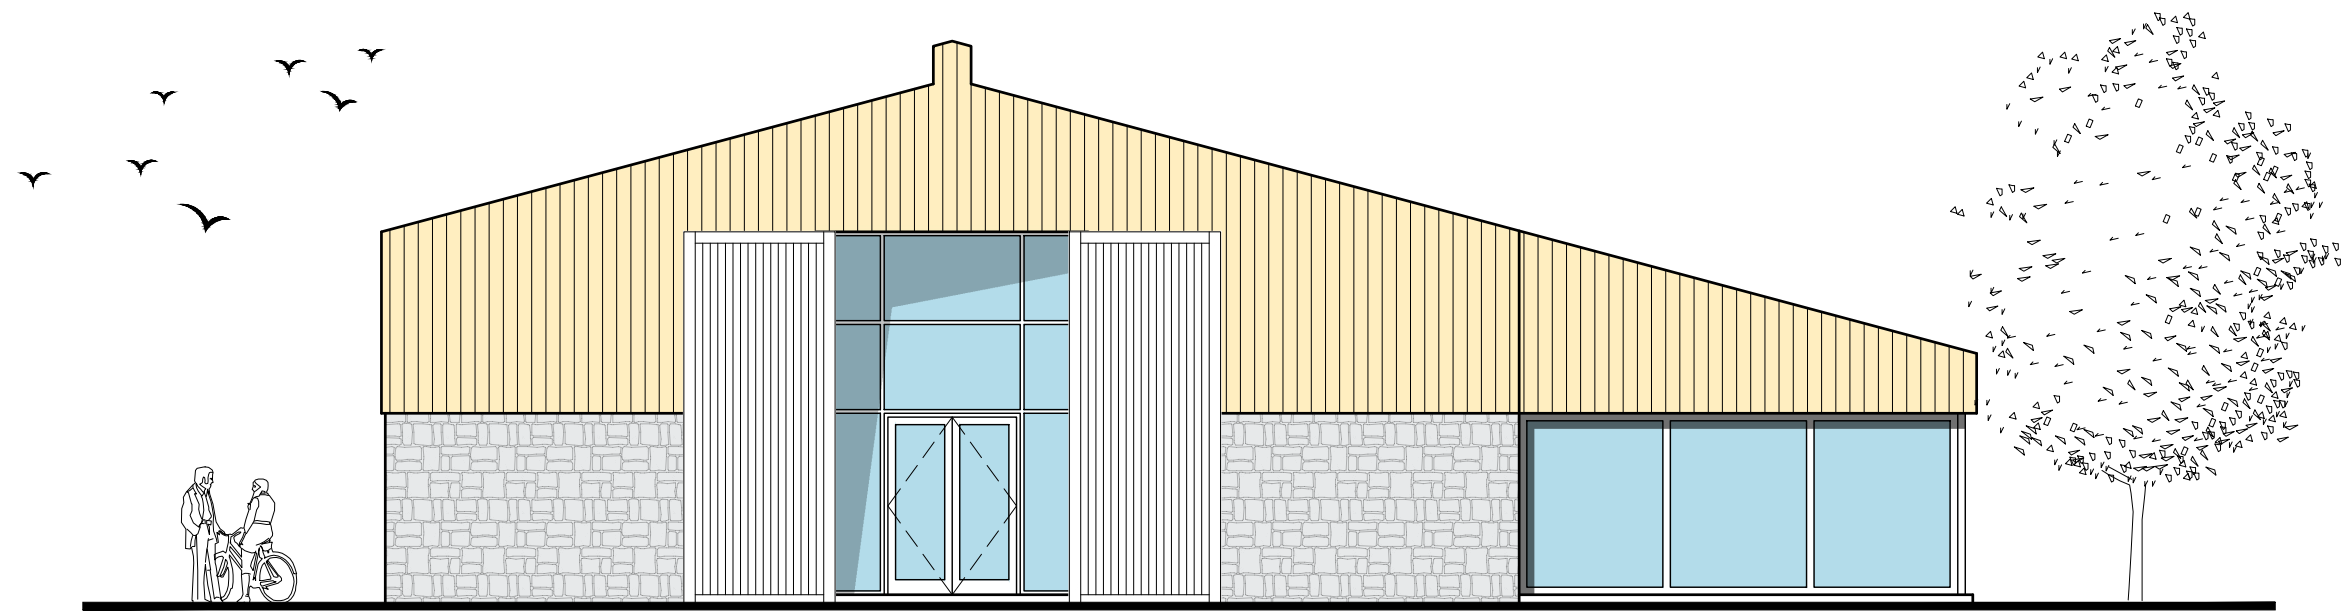


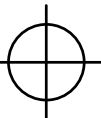
 NORTH-EAST ELEVATION 1:100

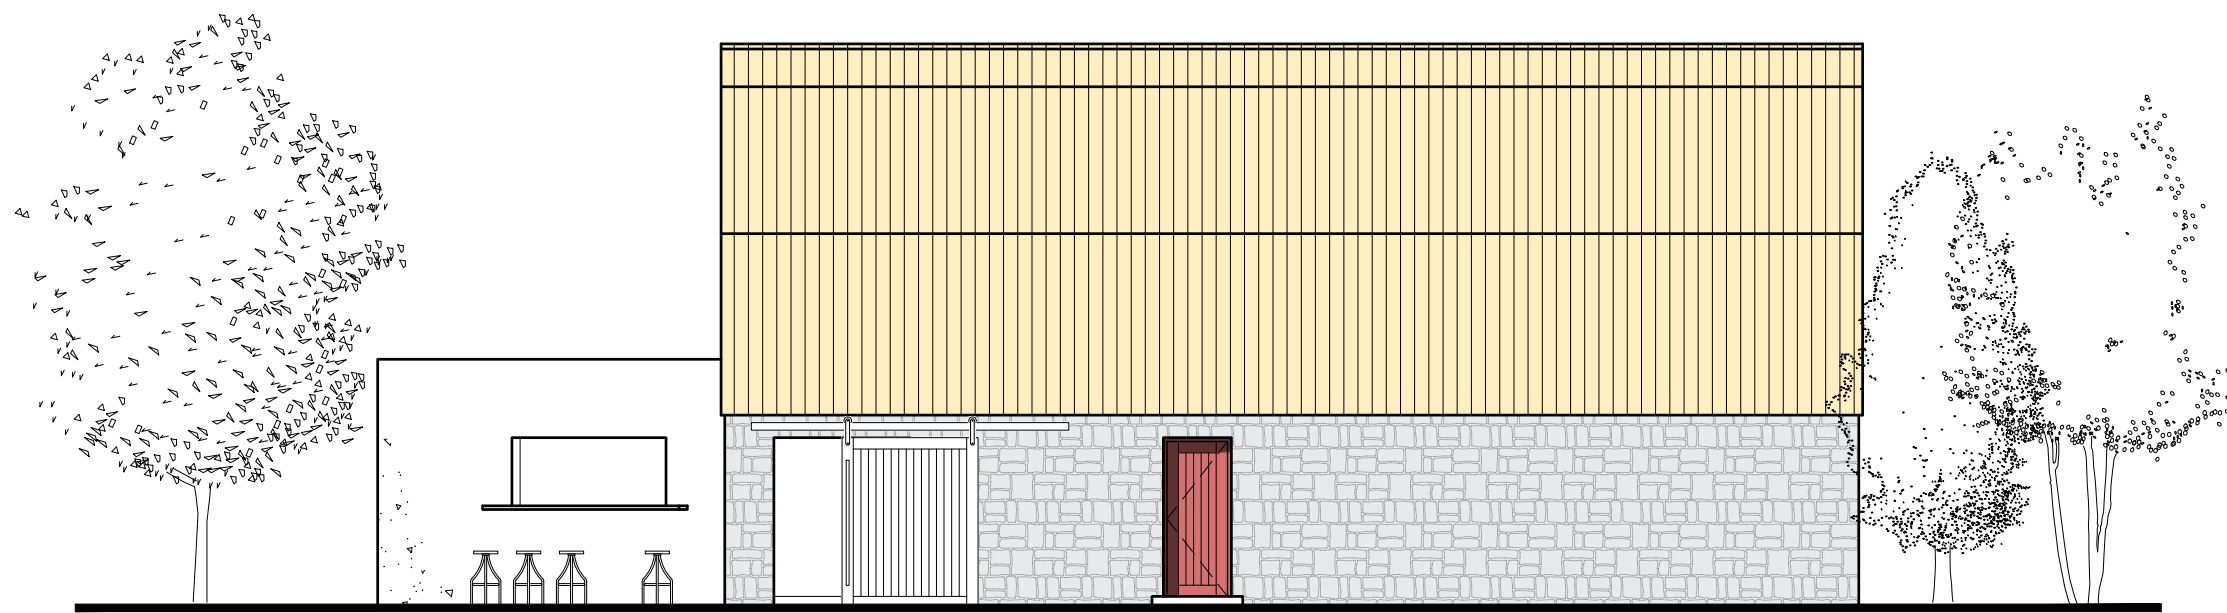


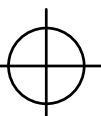 SOUTH-EAST ELEVATION 1:100

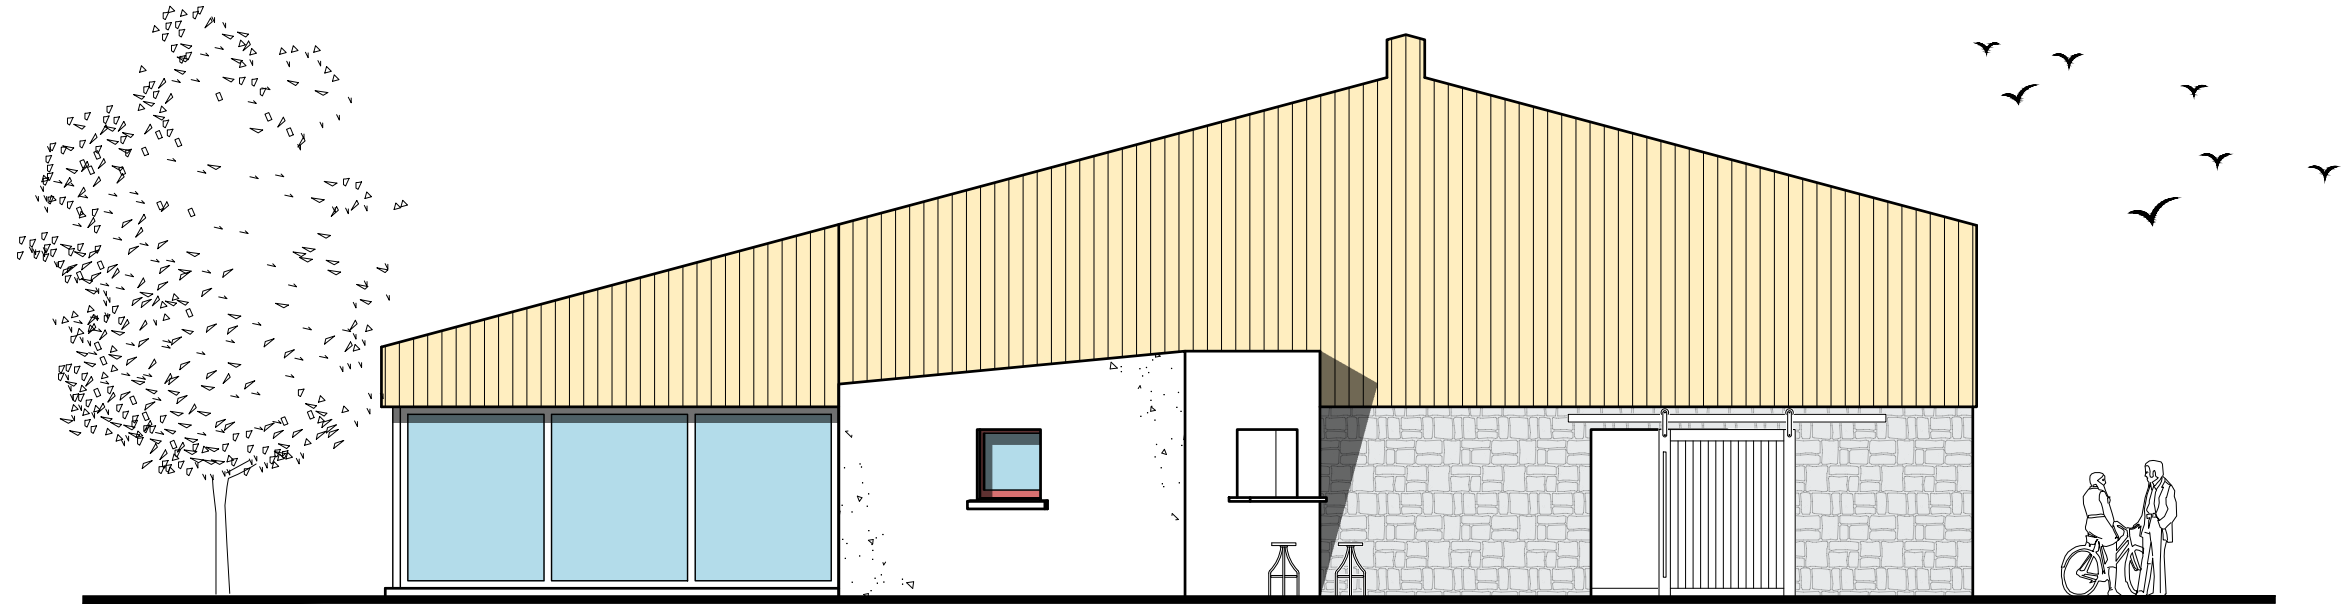

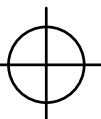 SOUTH-WEST ELEVATION 1:100

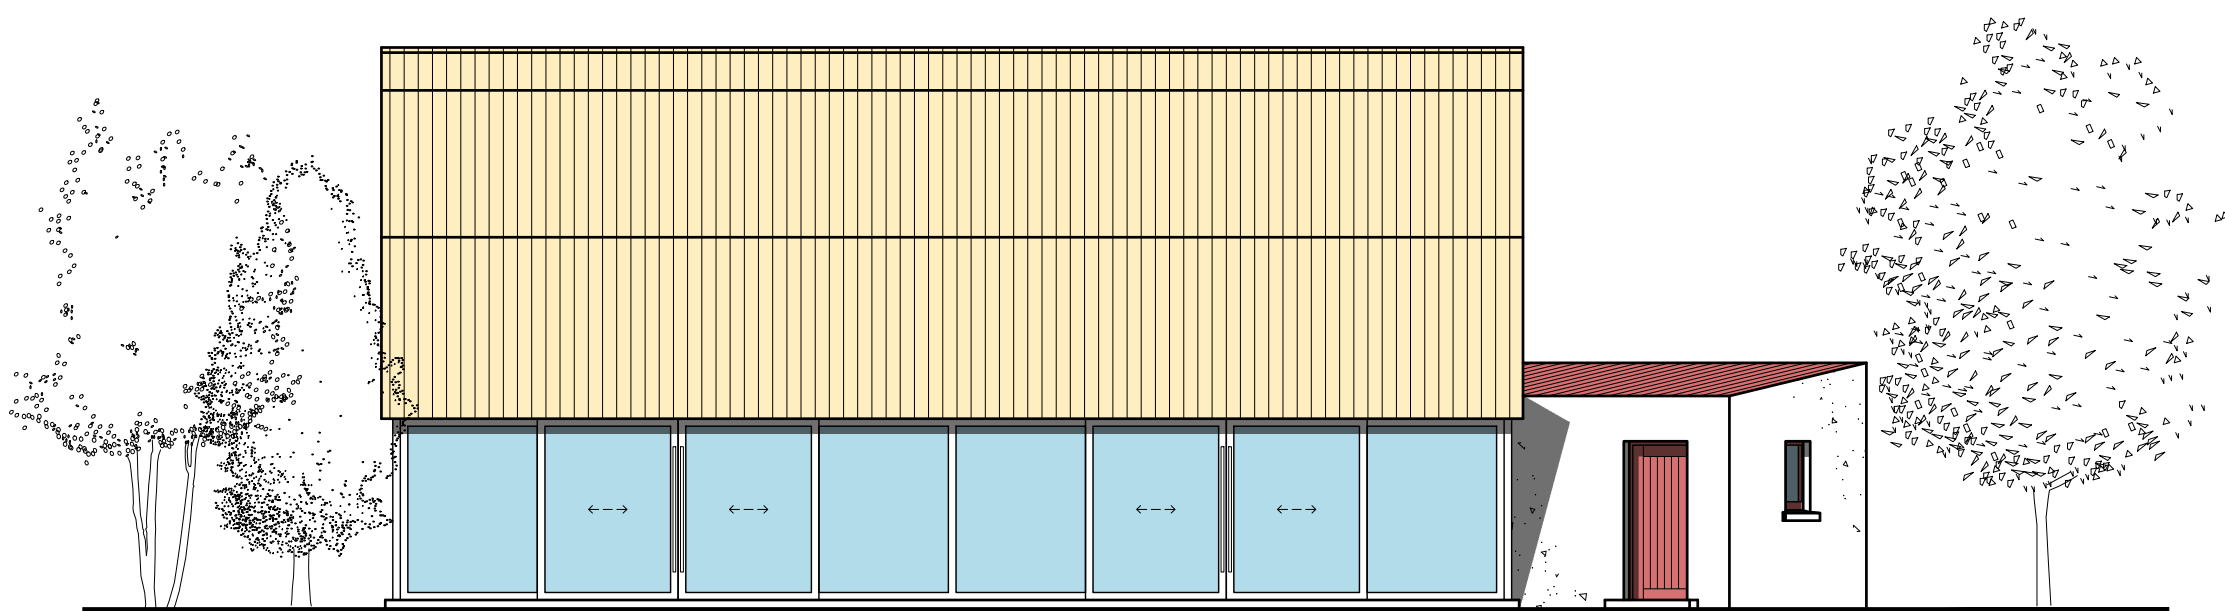

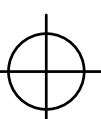 NORTH-WEST ELEVATION 1:100

Rev	Description	Date
DRAFT		
Client		
Sean O'Neill		
Project		
WELLNESS RETREAT		
Levallyreagh Road, Rostrevor		
Date	June 2025	
Scale	1:100 @ A1	
Drawing		
CLUBHOUSE		
ELEVATIONS		
Job Nr	Drawing Nr	Rev
200	SK.P.06	

 **McATAVEY**
ARCHITECTS